



Oversigts-tegn.
med Rumtype n.r.

1:500

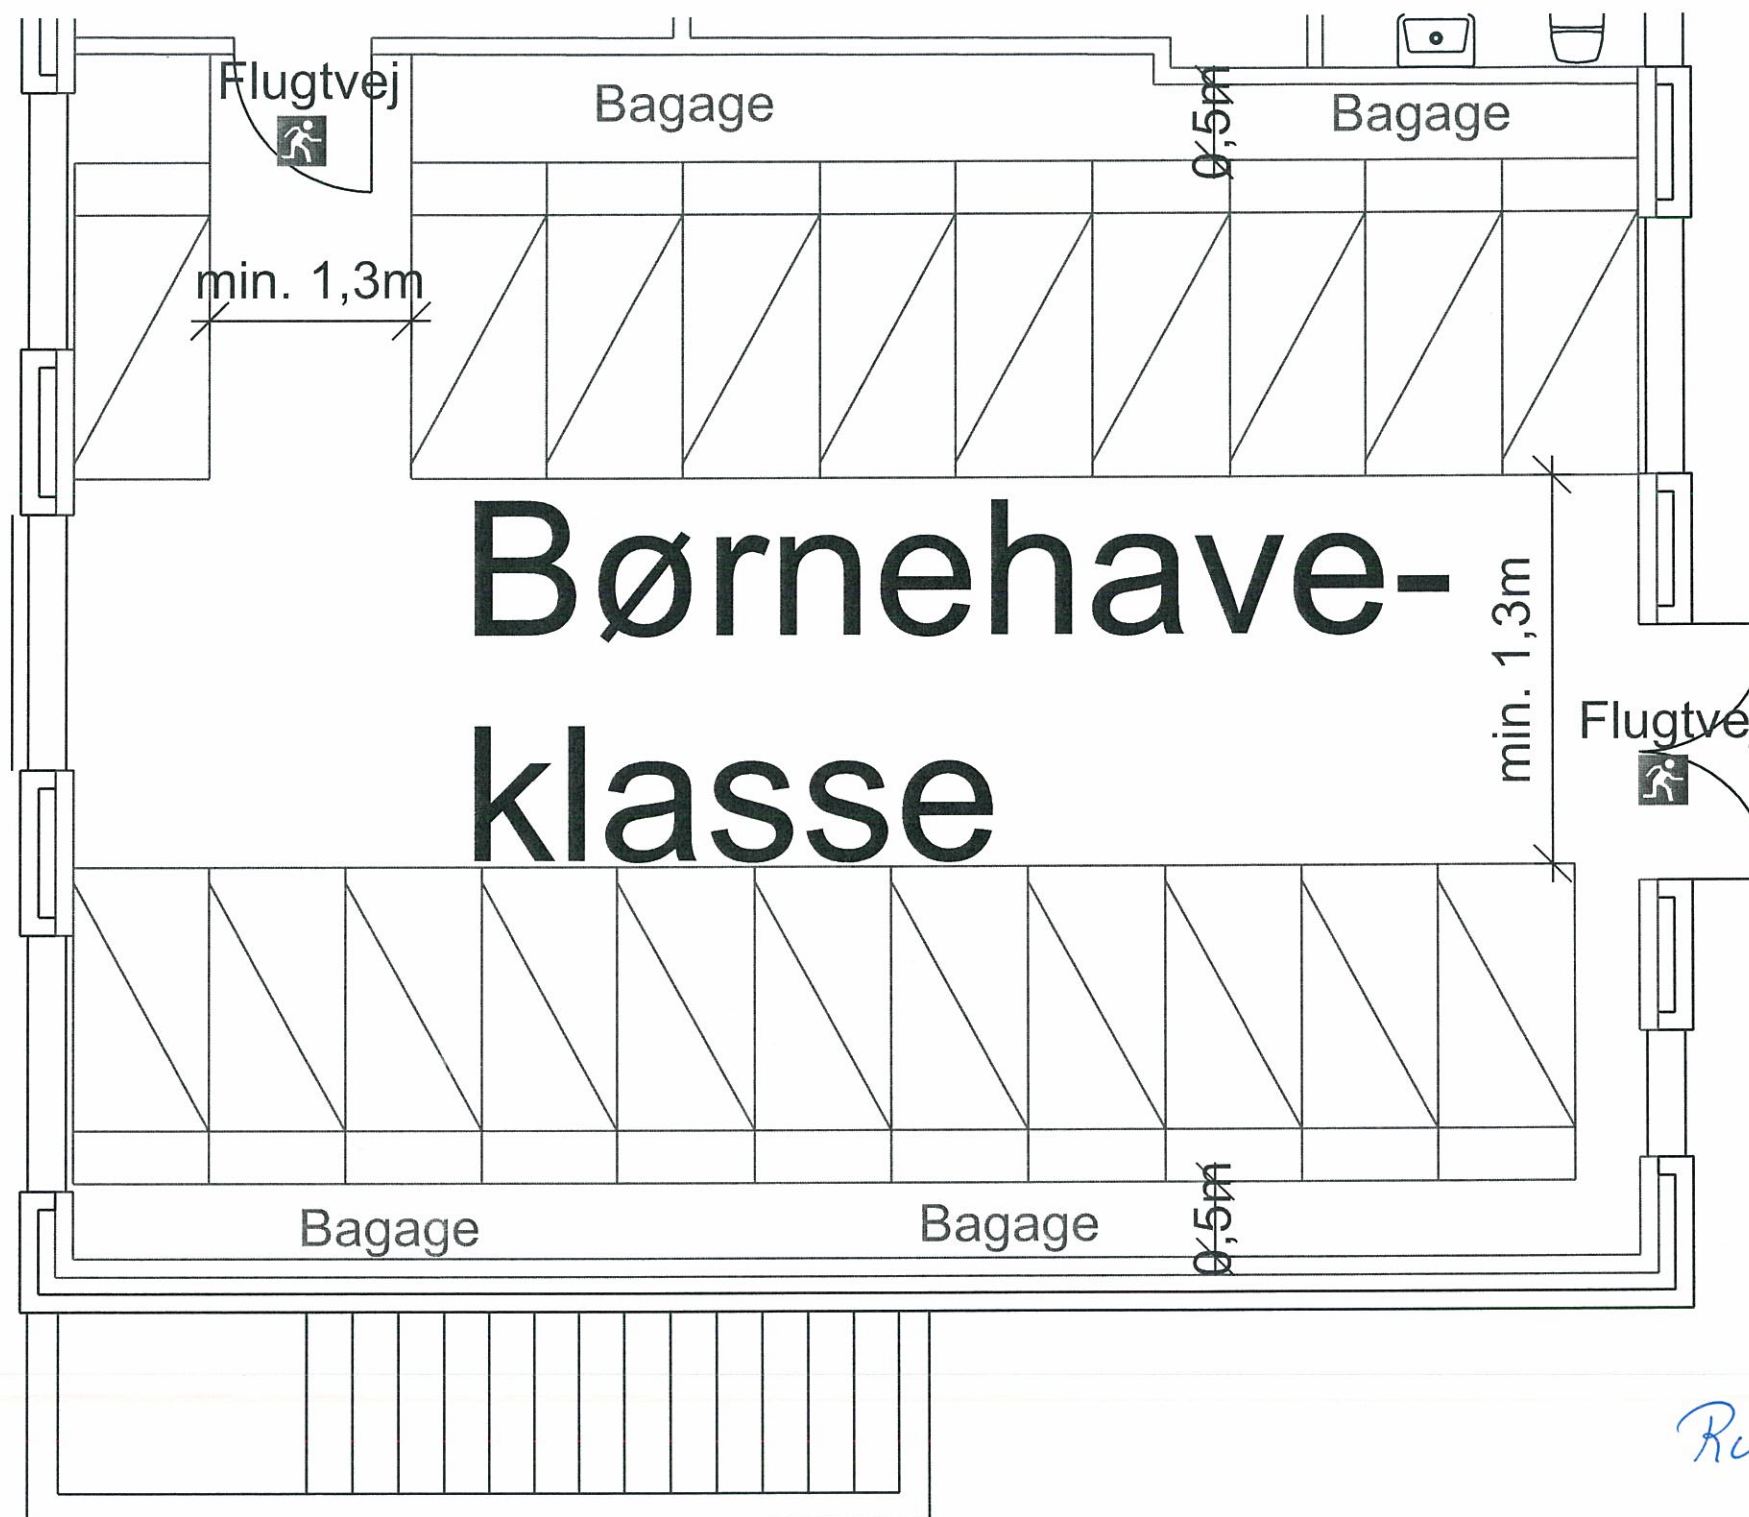

Rum type 1

1:50

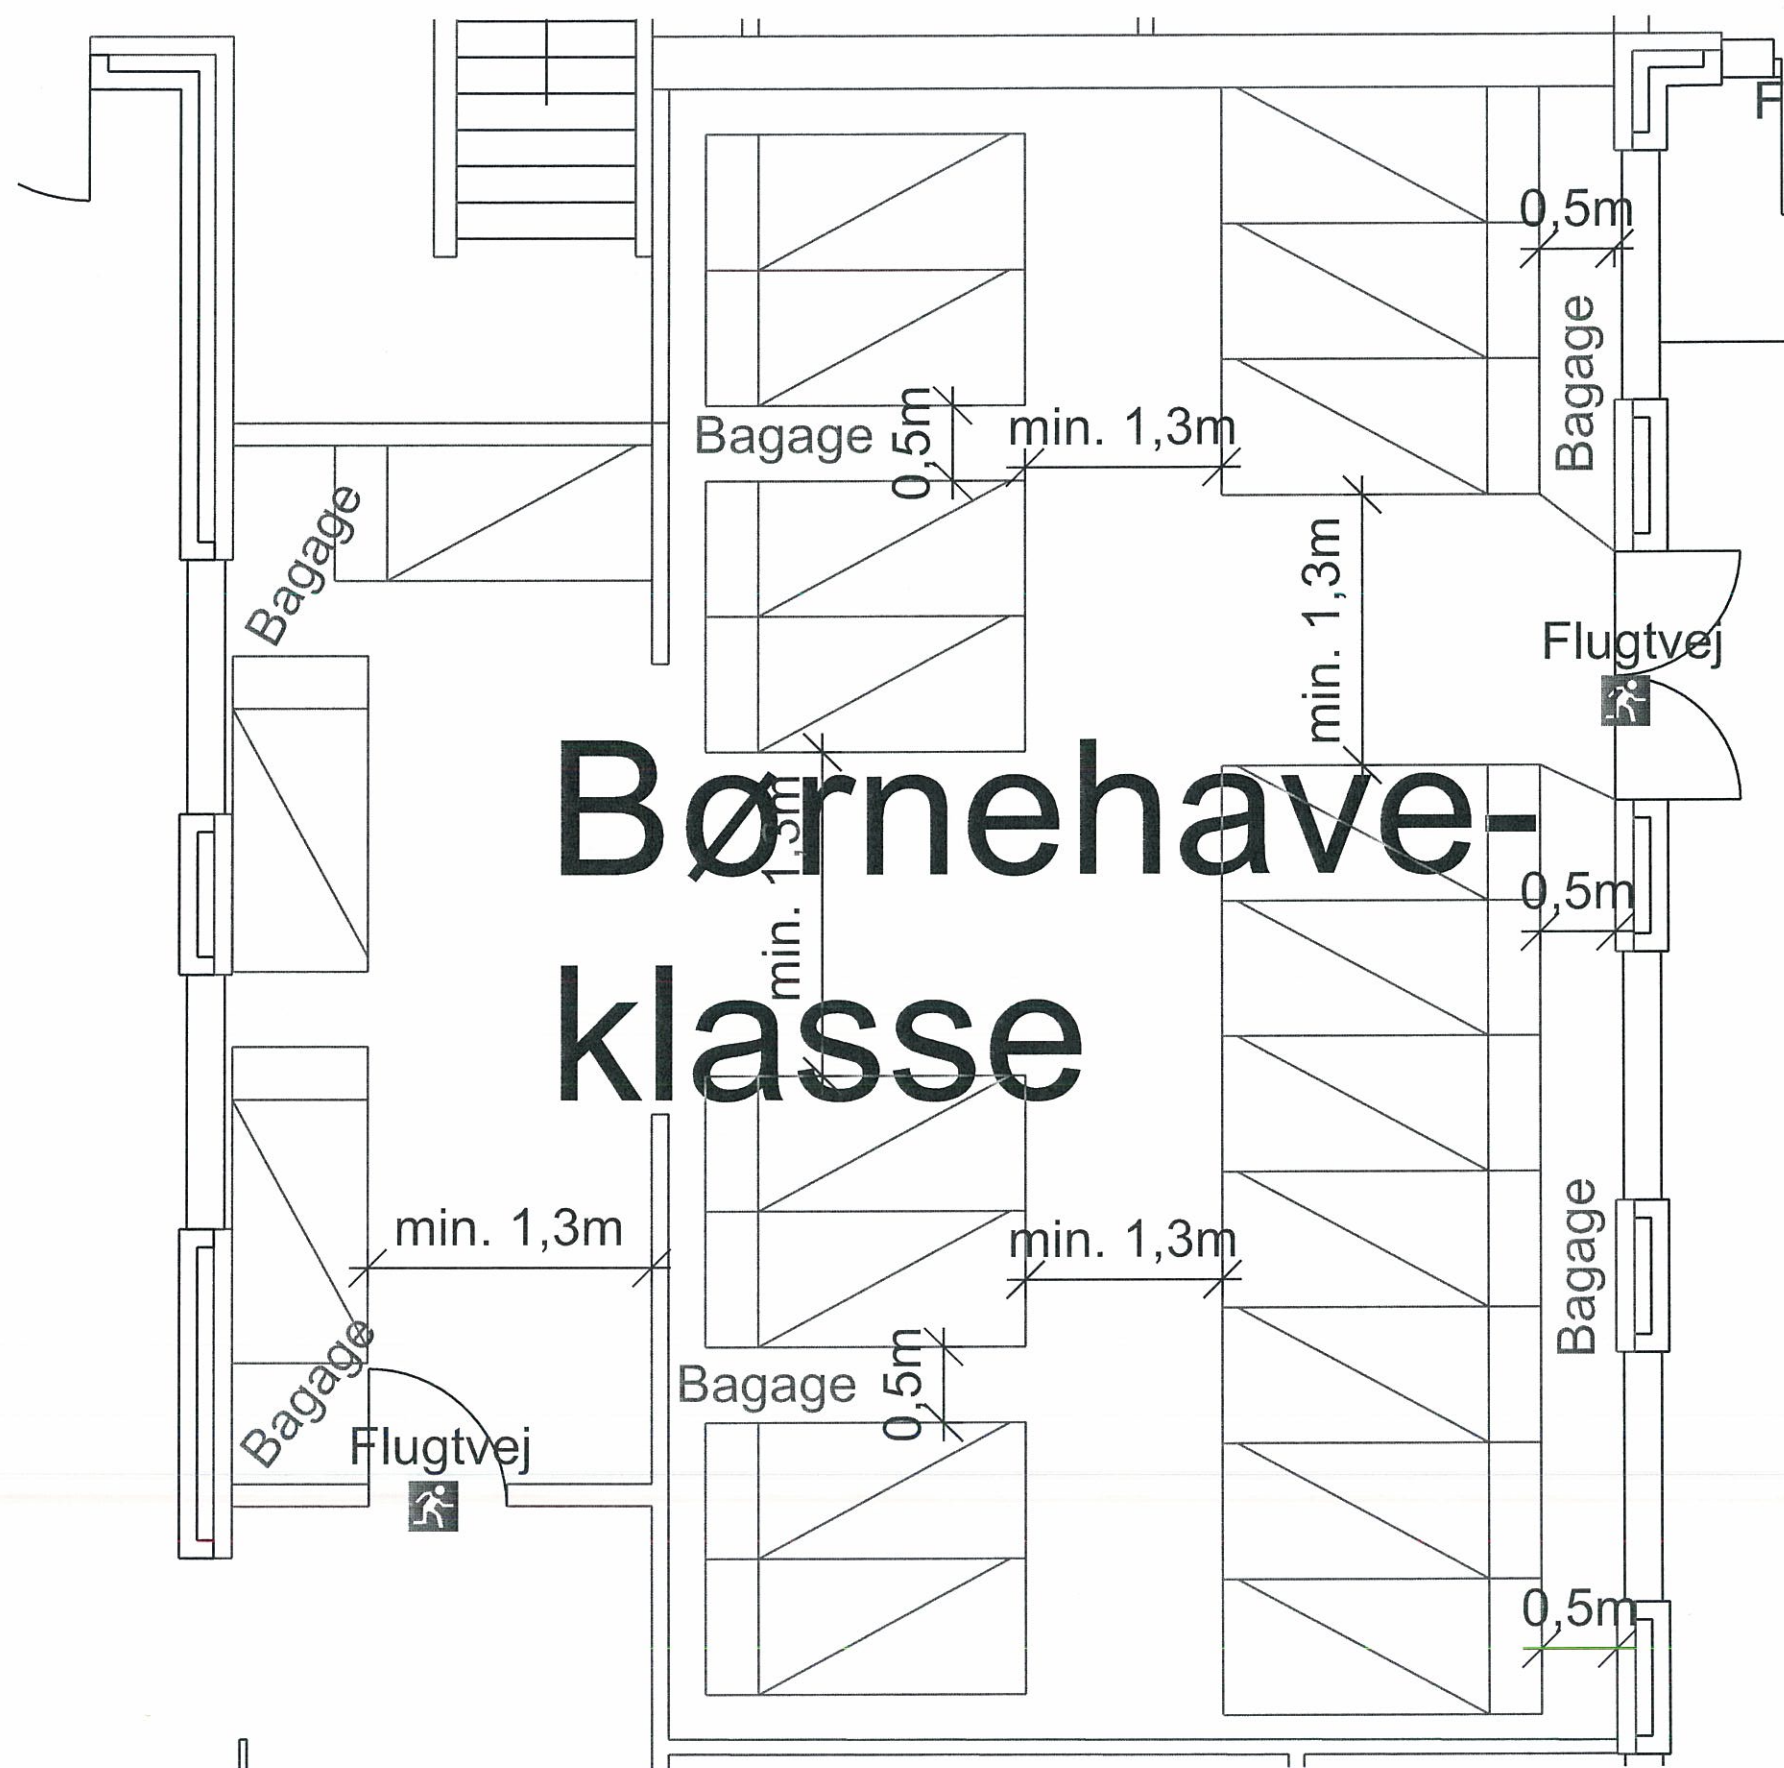

Rum type 2
1:50

iklæd-
g

Dep.

Gymnastiksal

Flugtvej

min. 1,3m

Flugtvej

0,5m
ge

Bagage

0,5m

Bagage

0,5m

Bagage

min. 1,3m

Bagage


0,5m

Bagage


0,5m

Bagage


Rum type 3
1:50

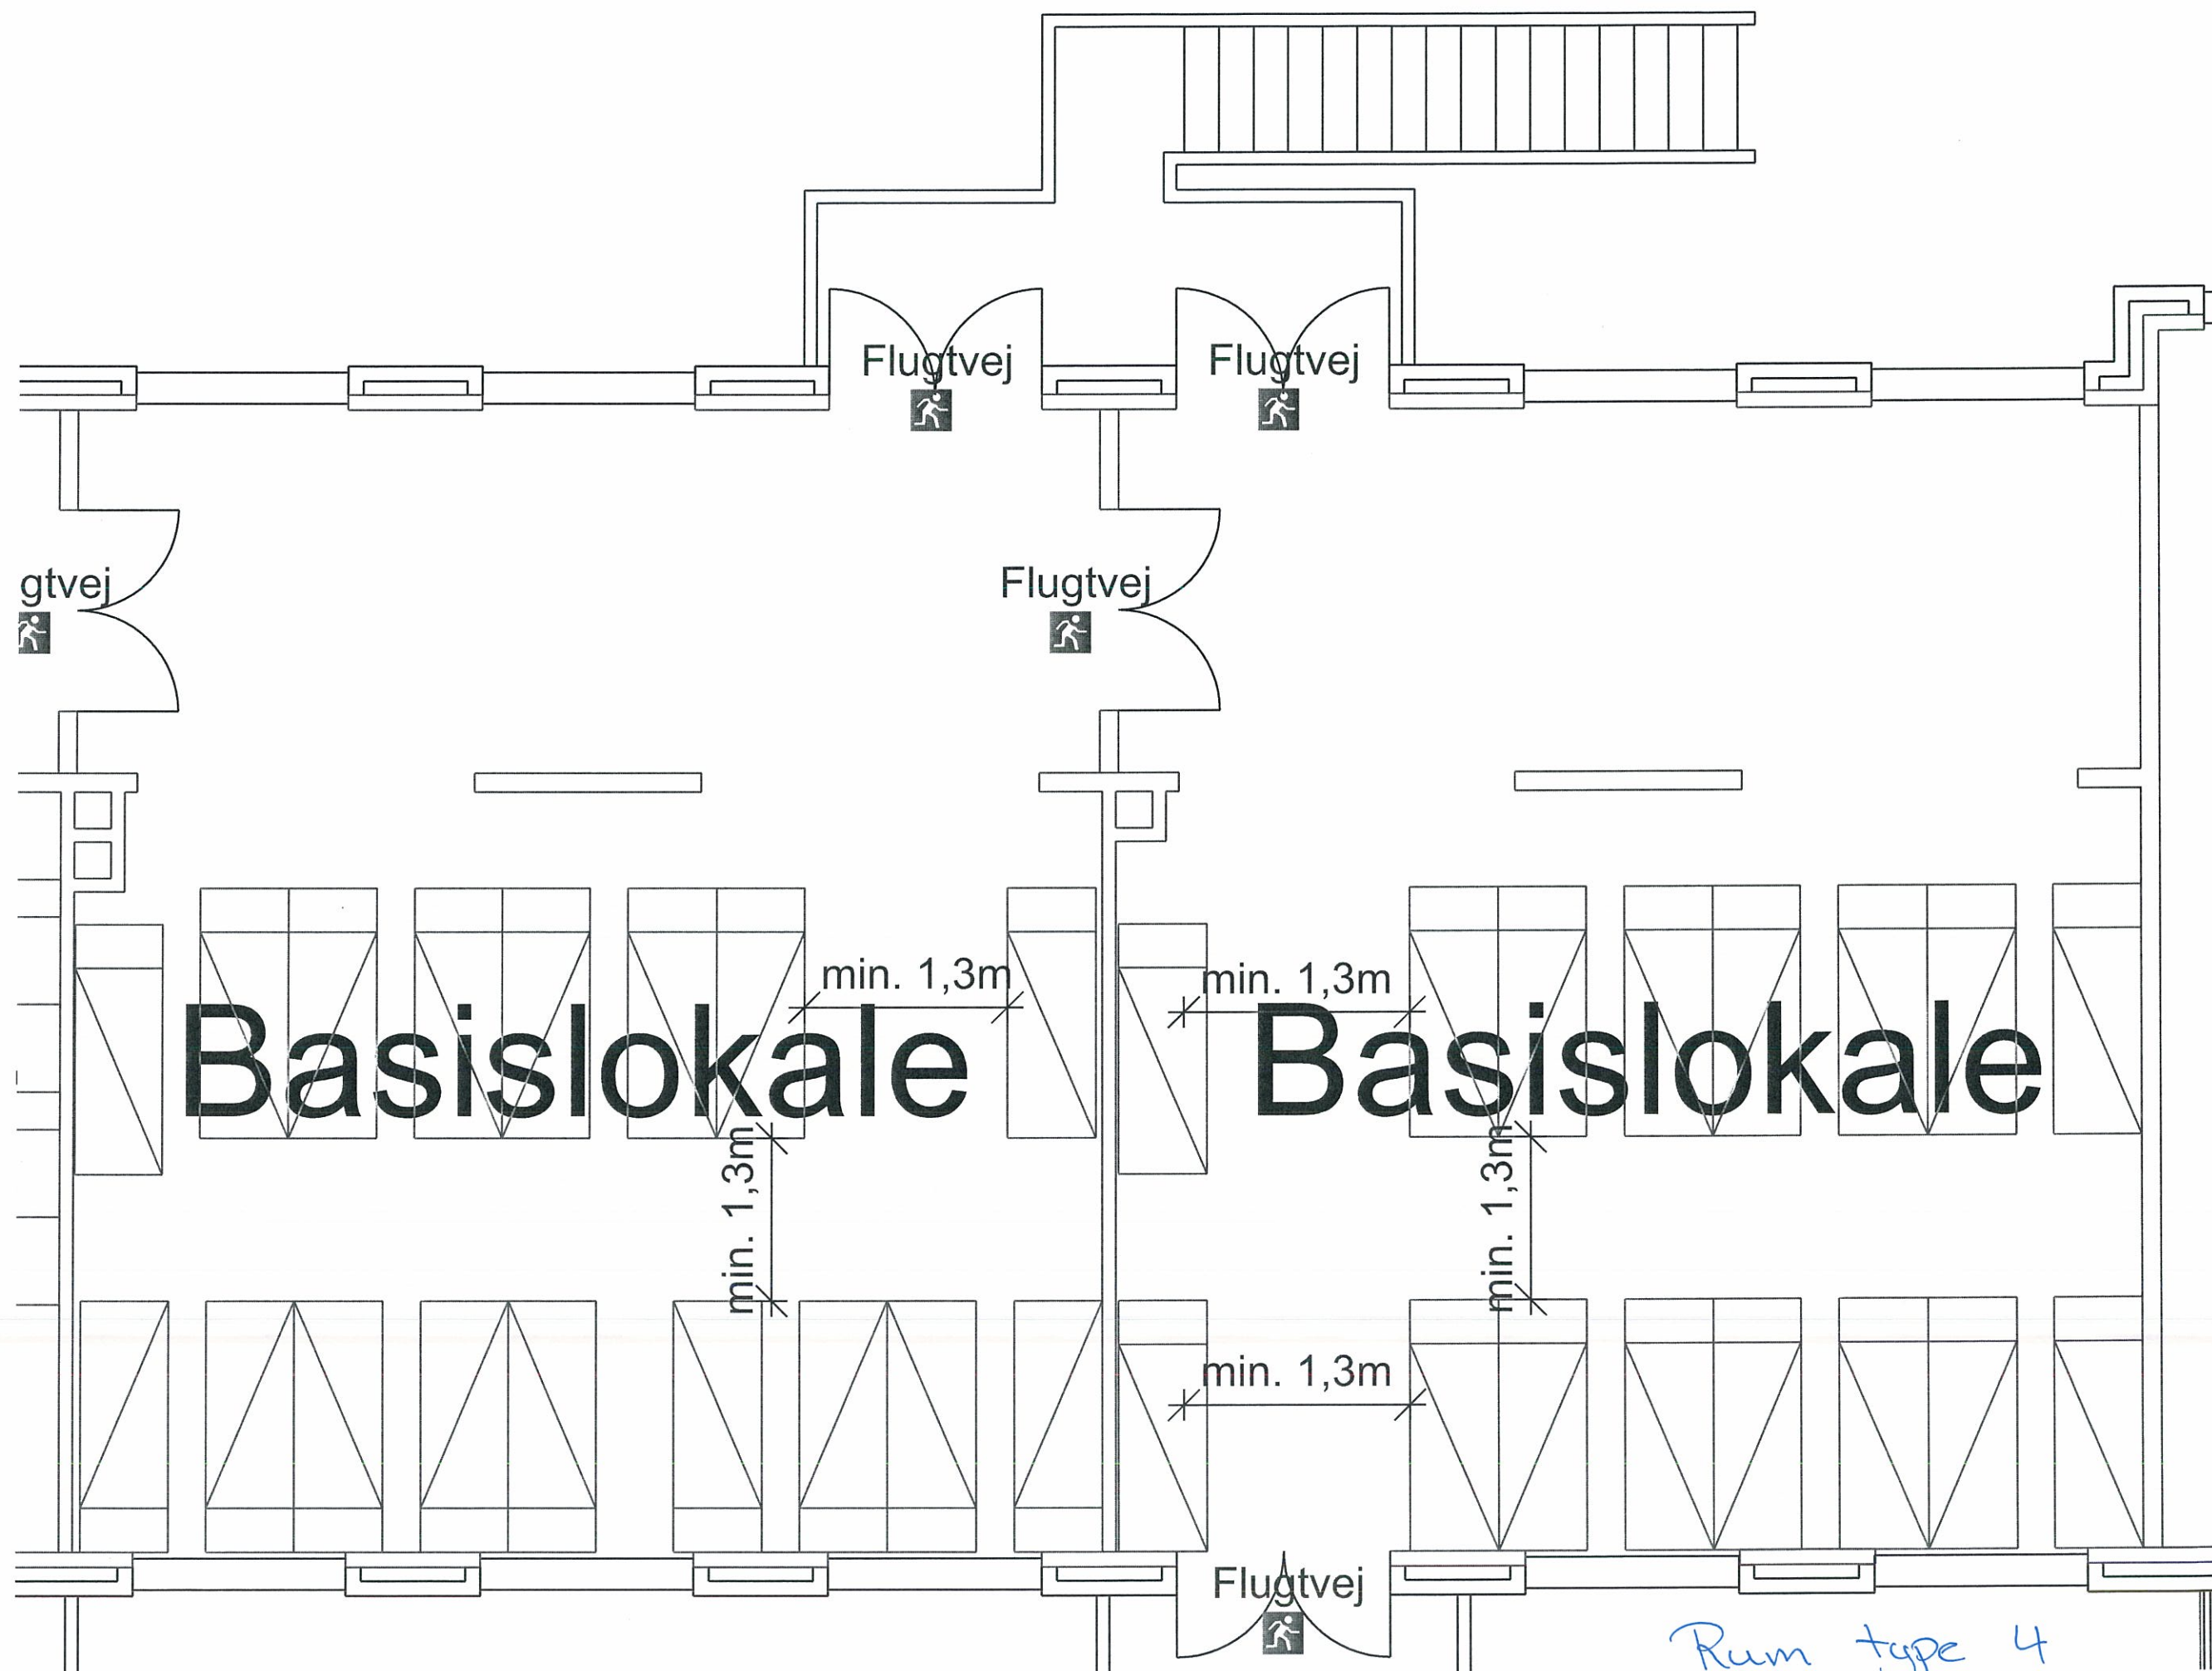


Rum type 4
1:50

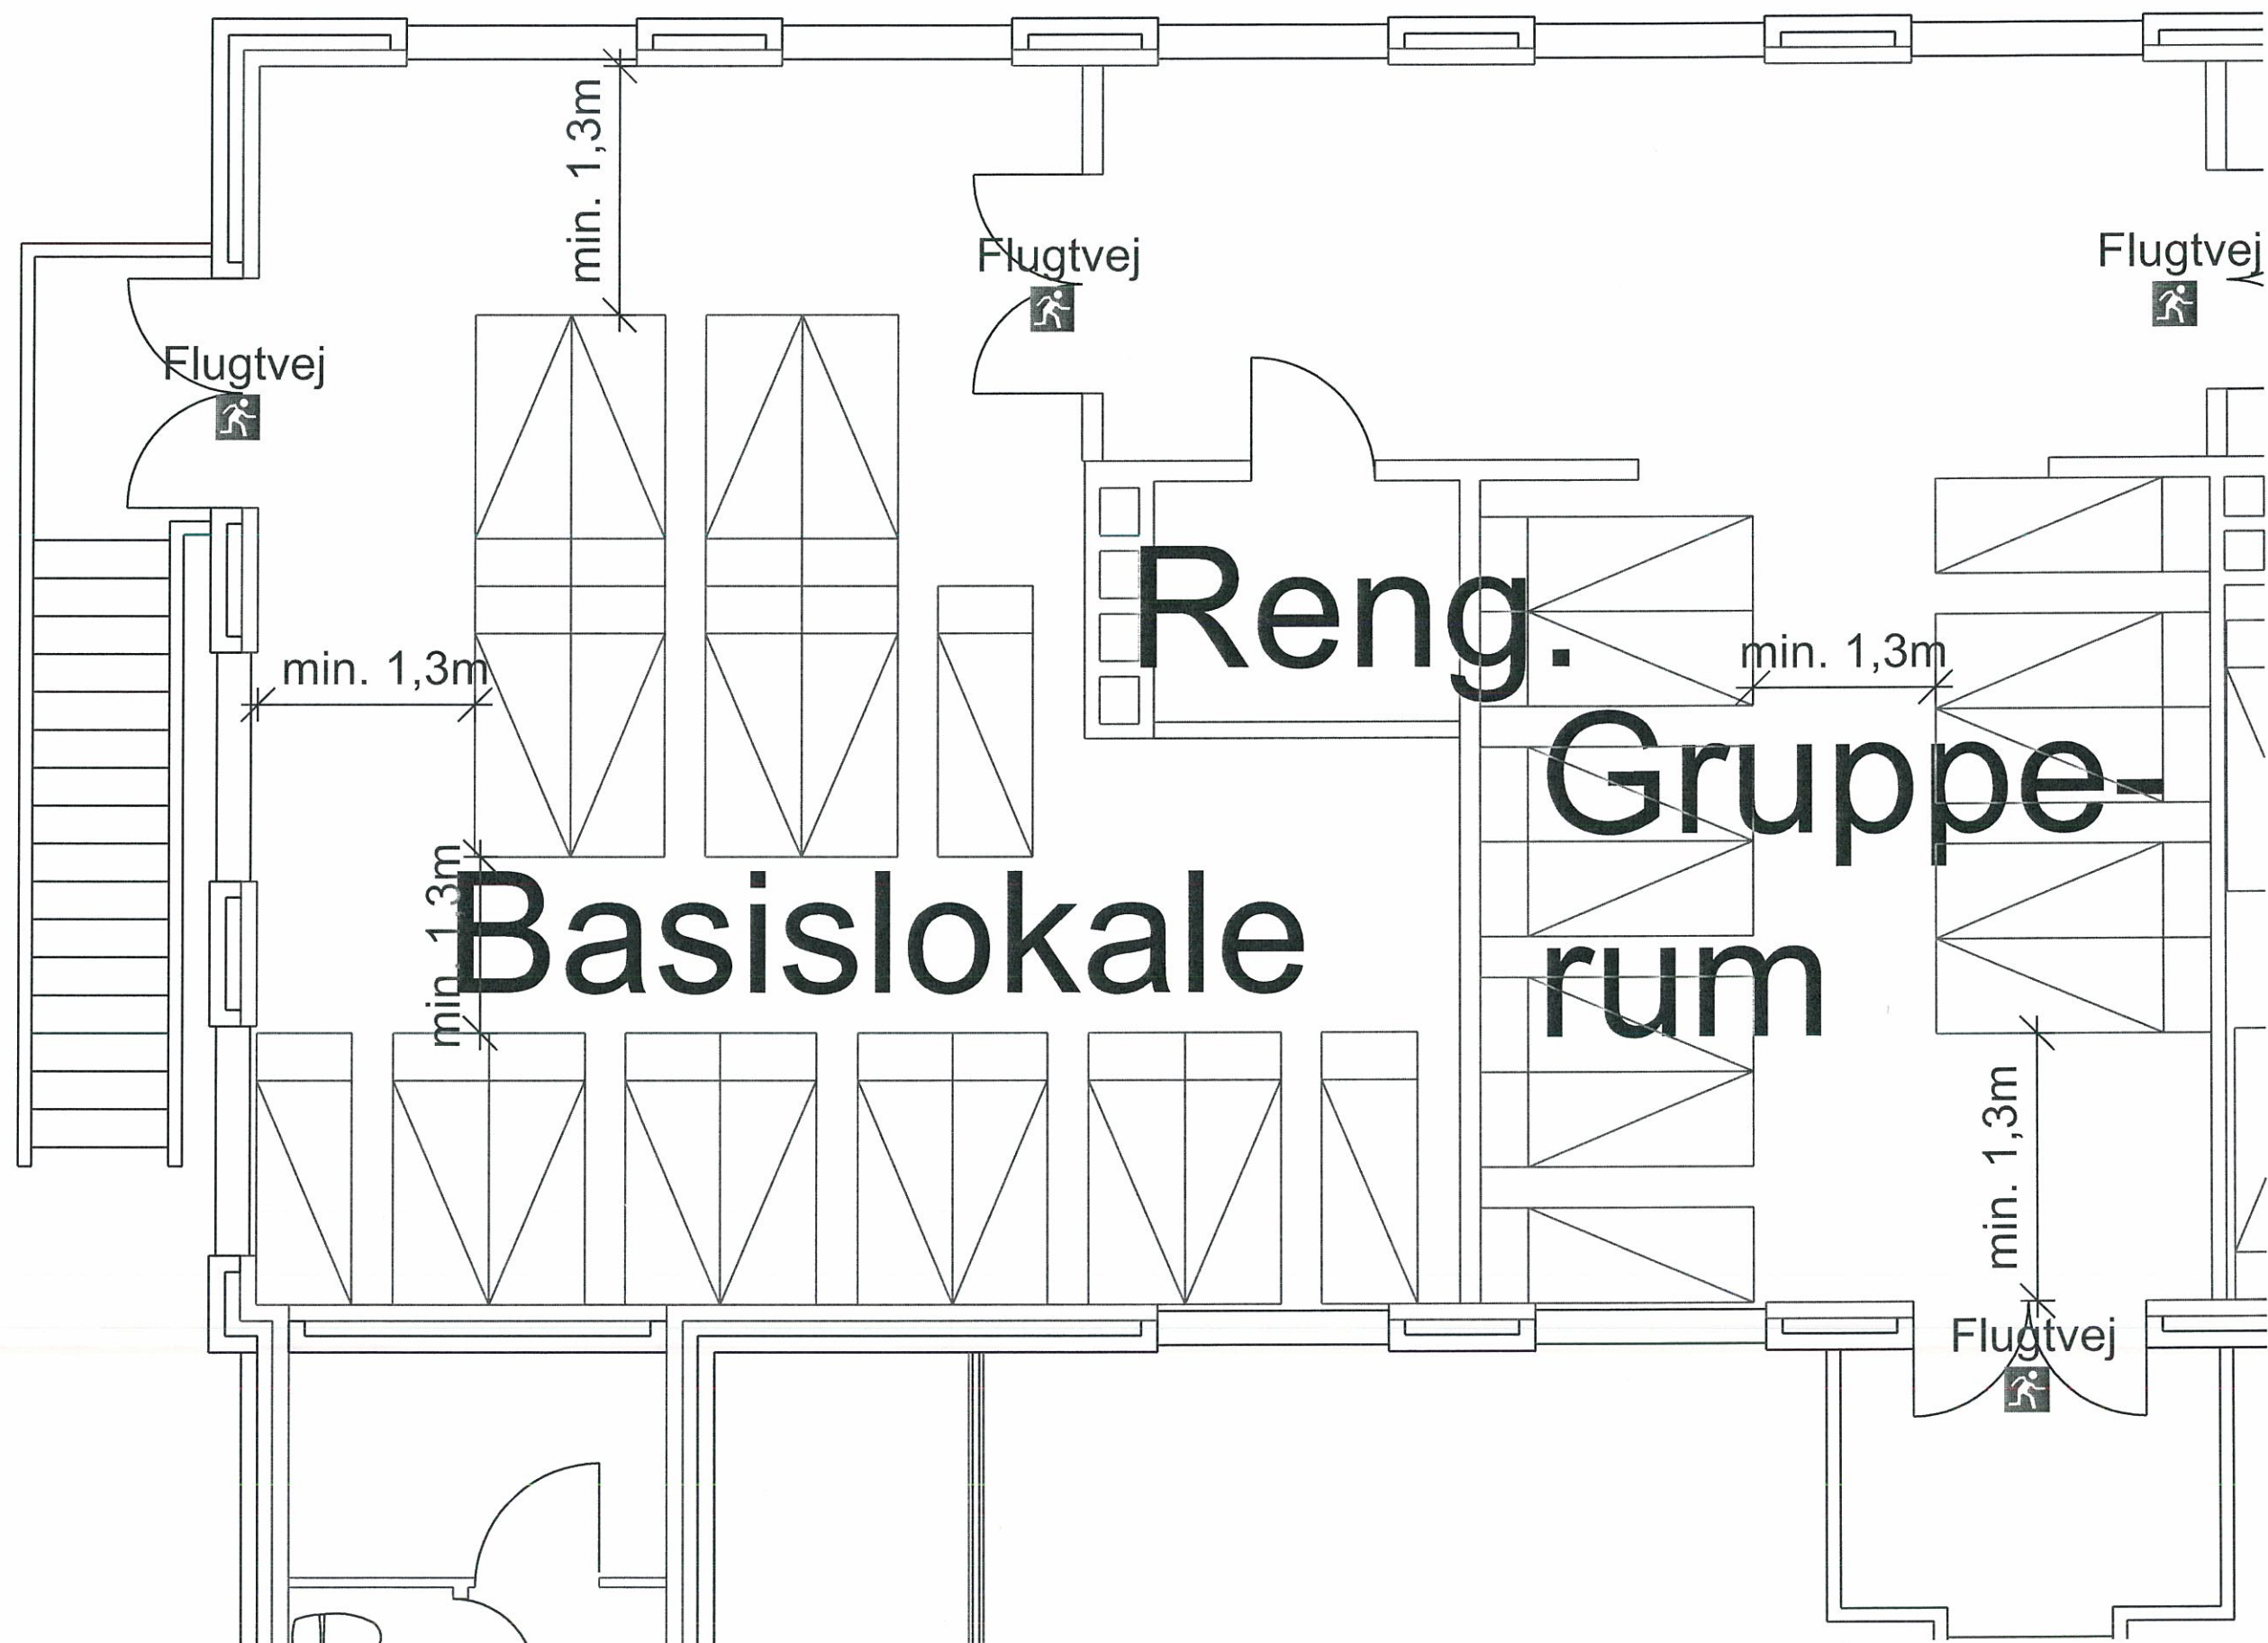

Rum type 5 1:50

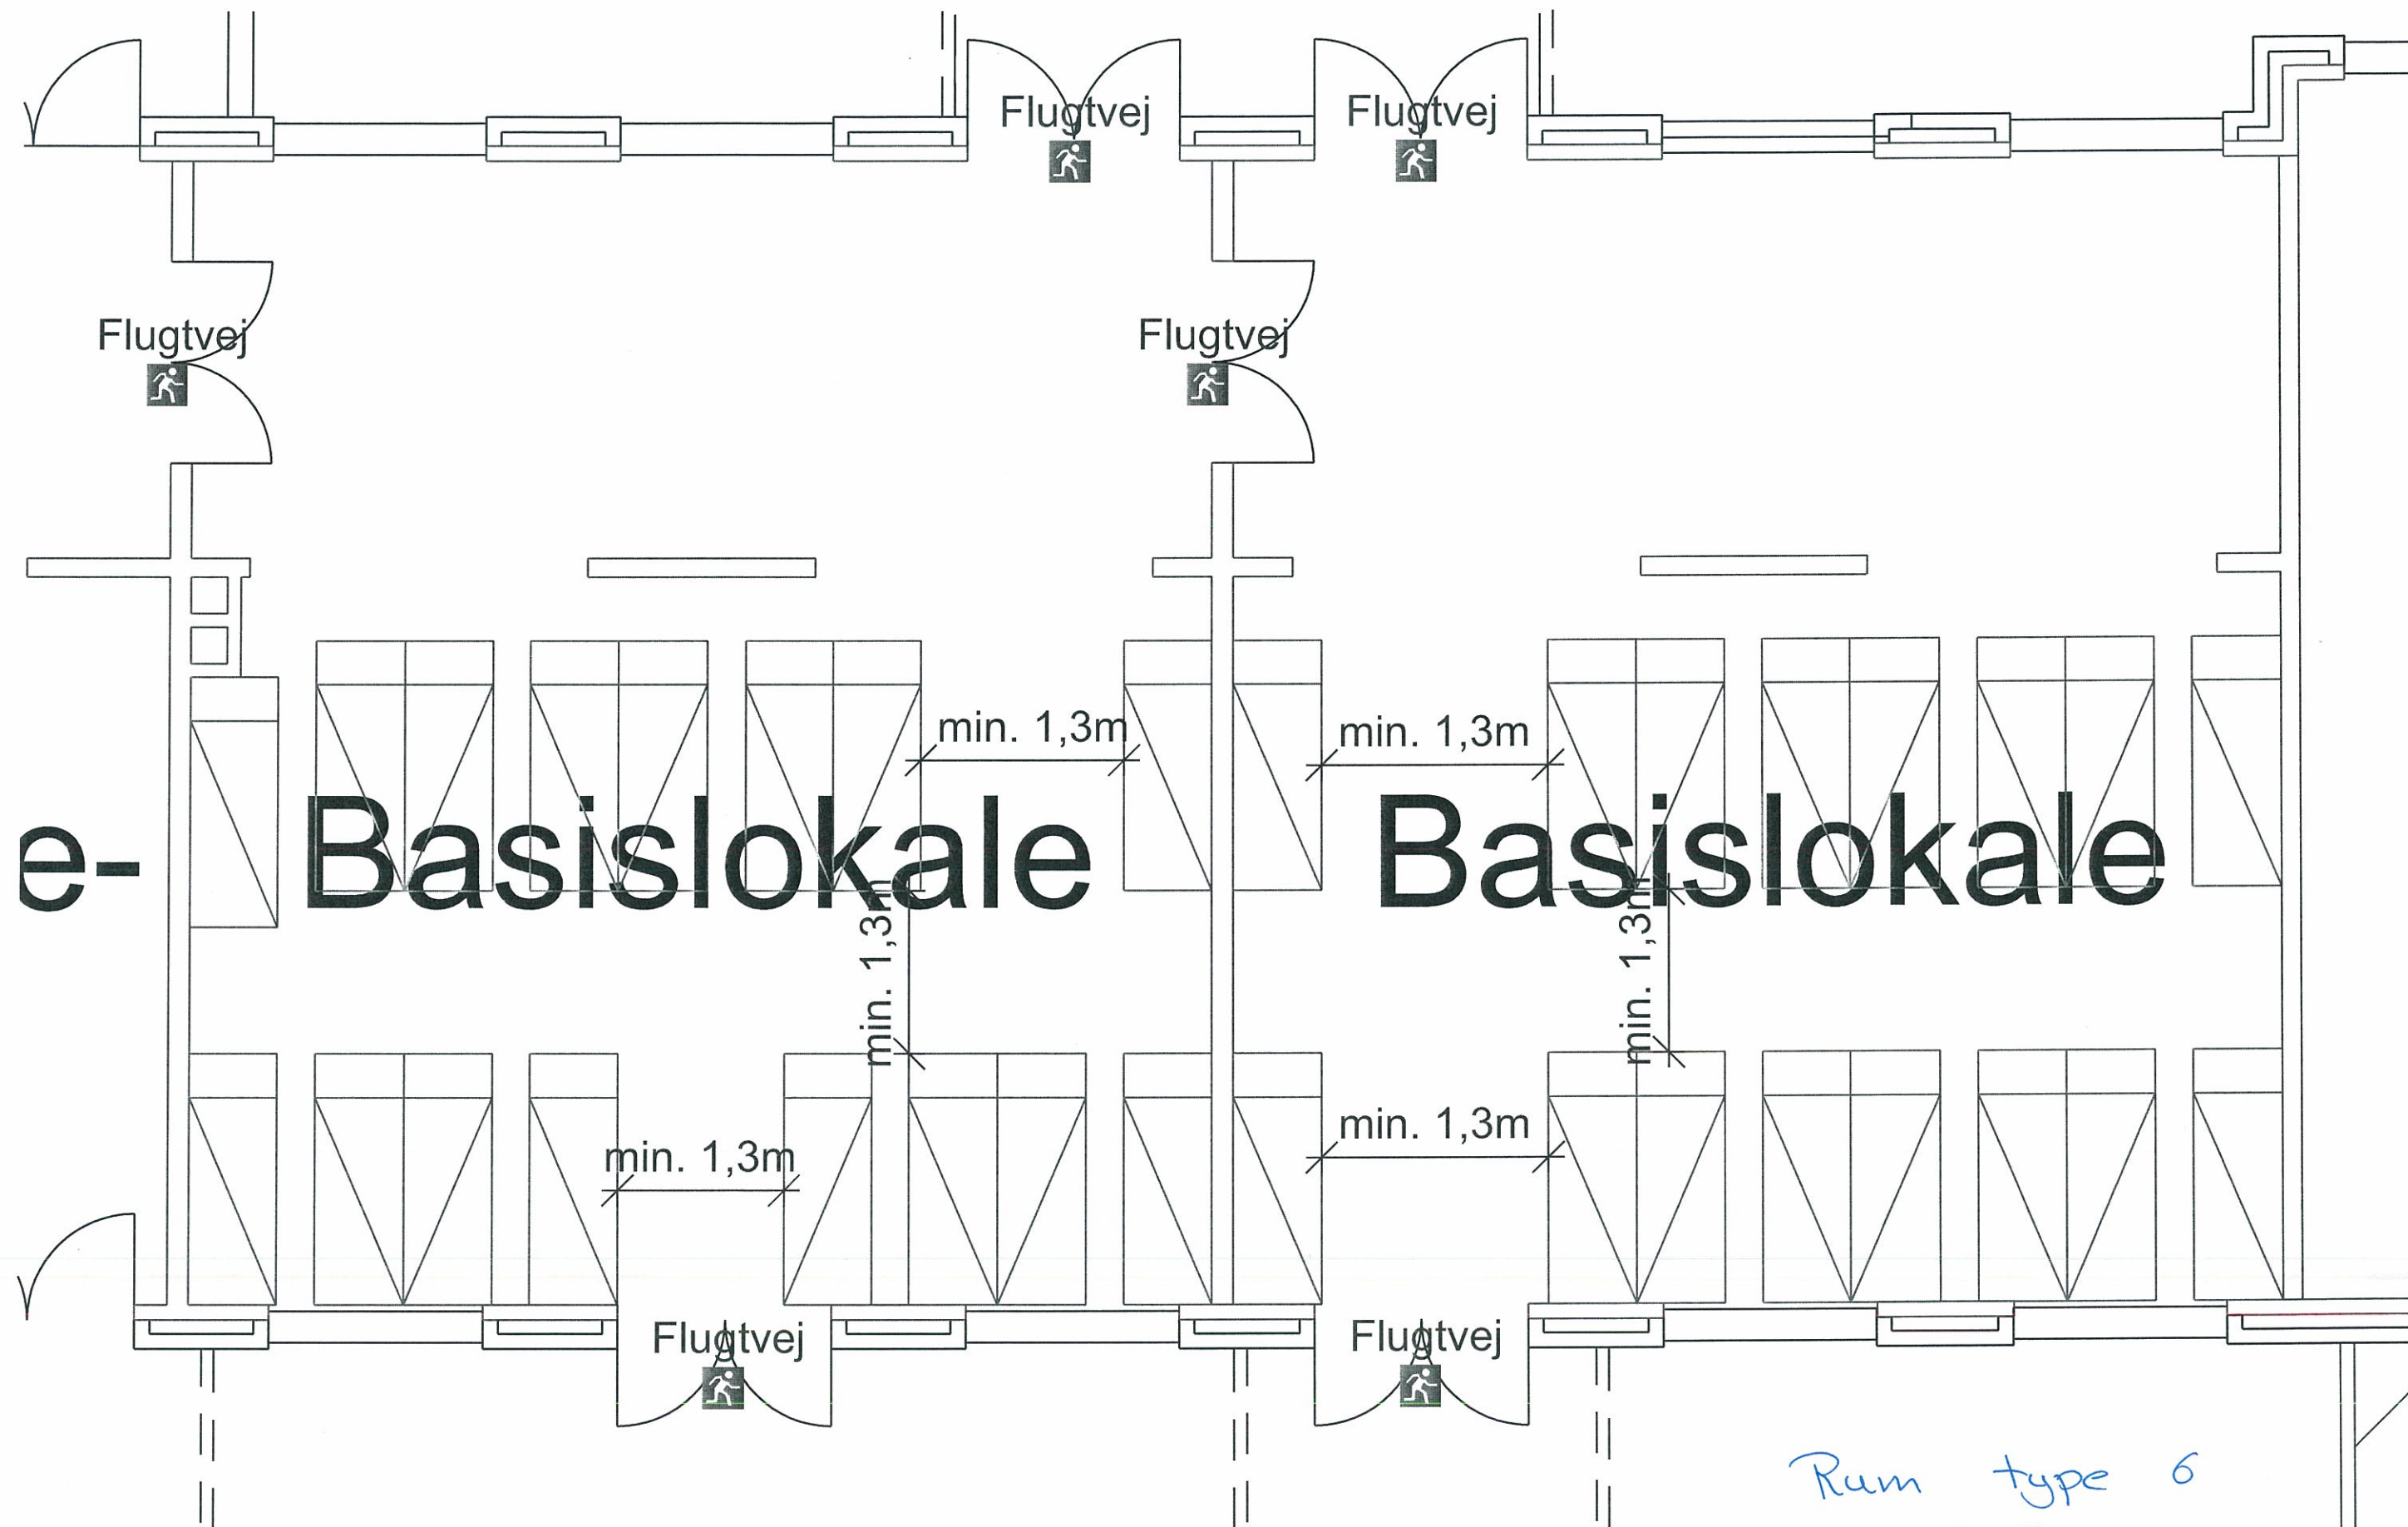


Rum type 6
1:50

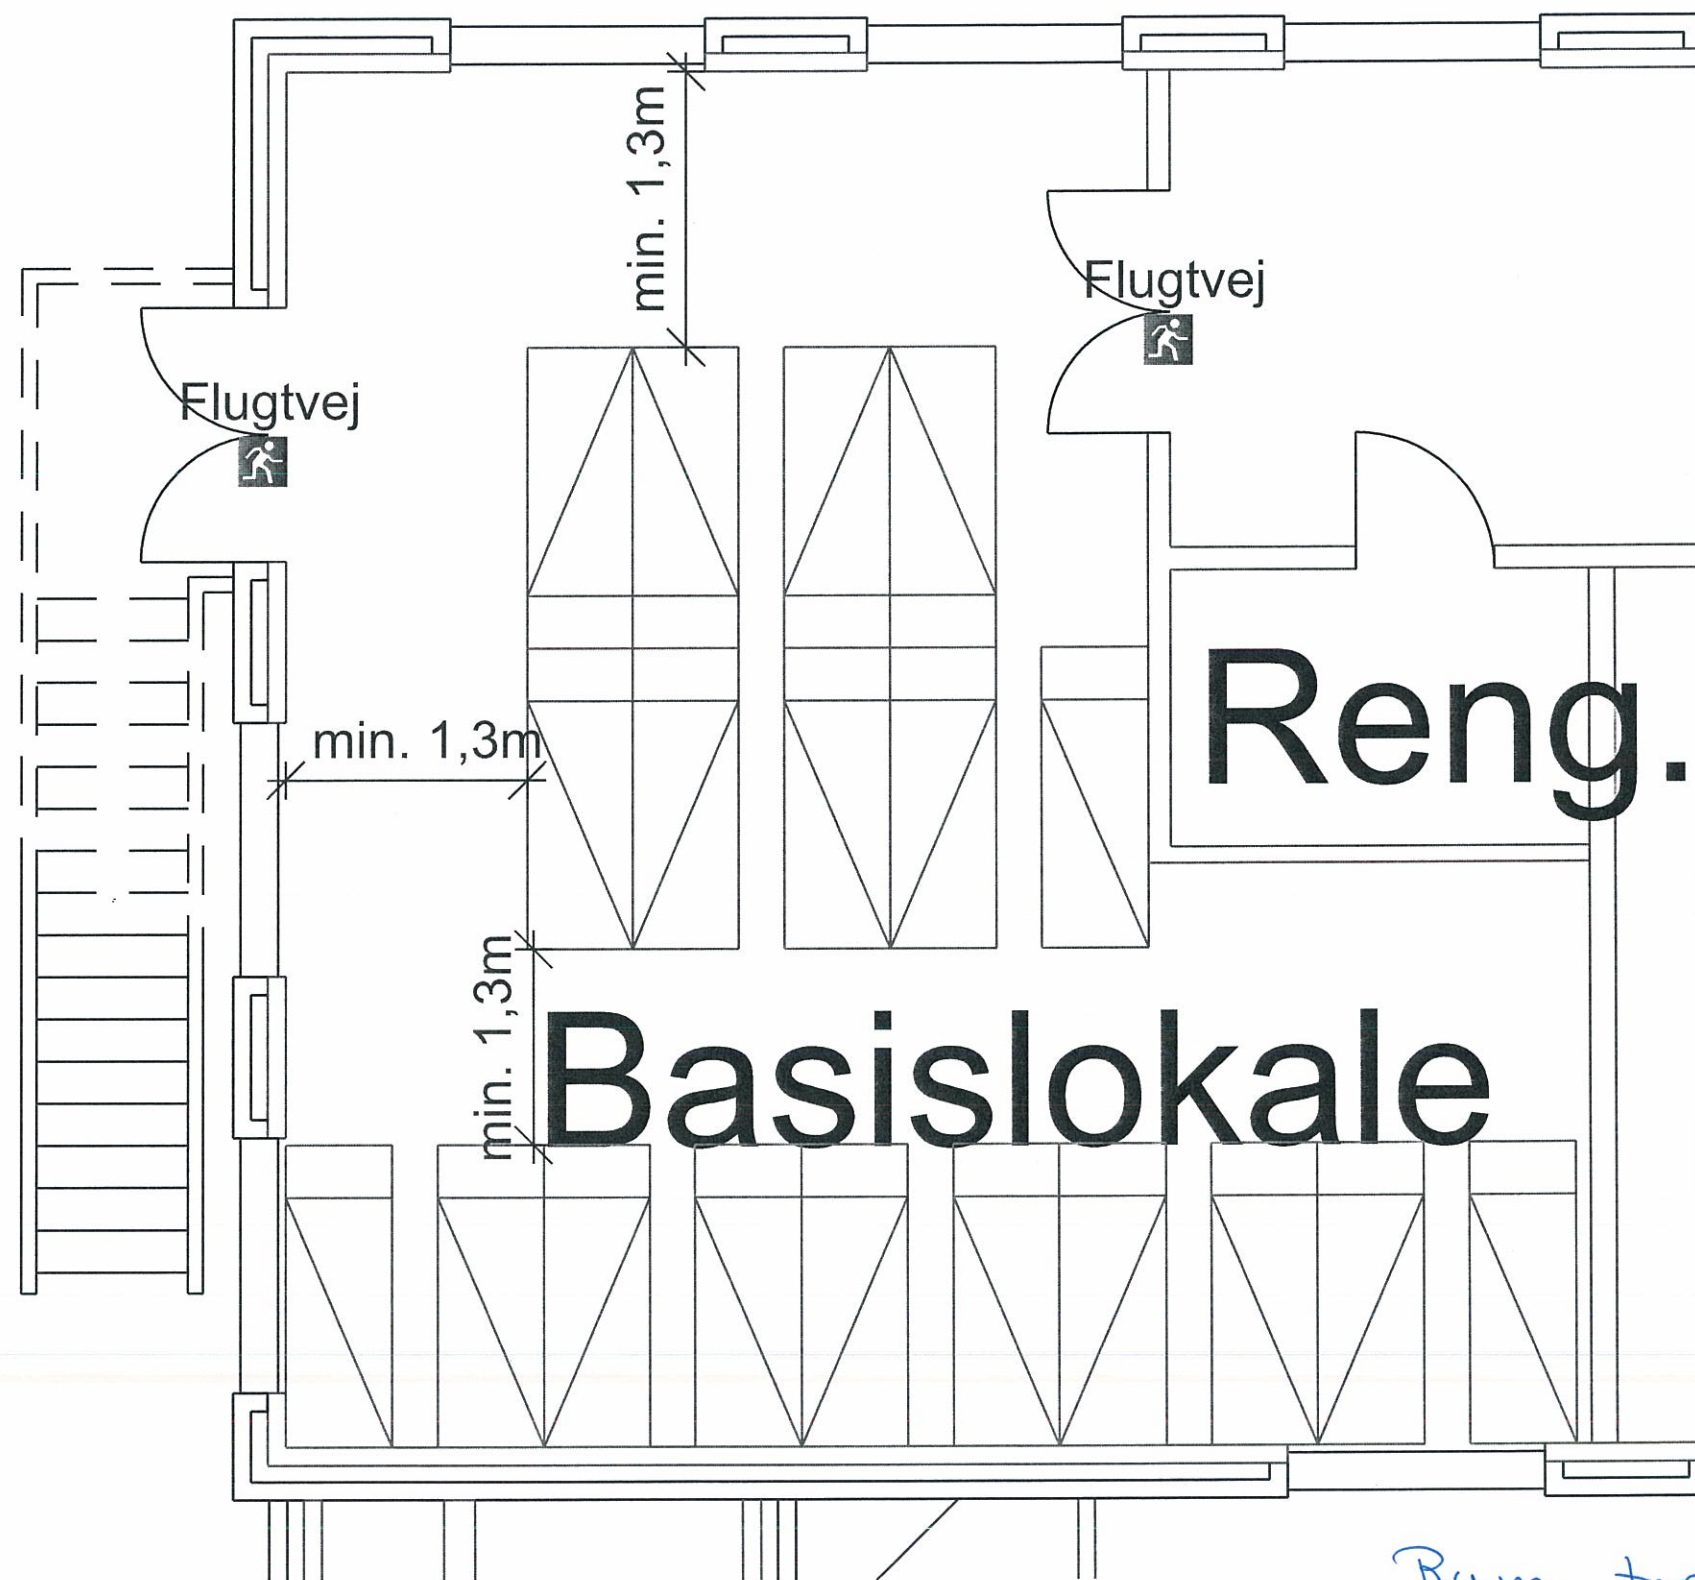

Basislokale


Reng.

Rum type 7
1:50

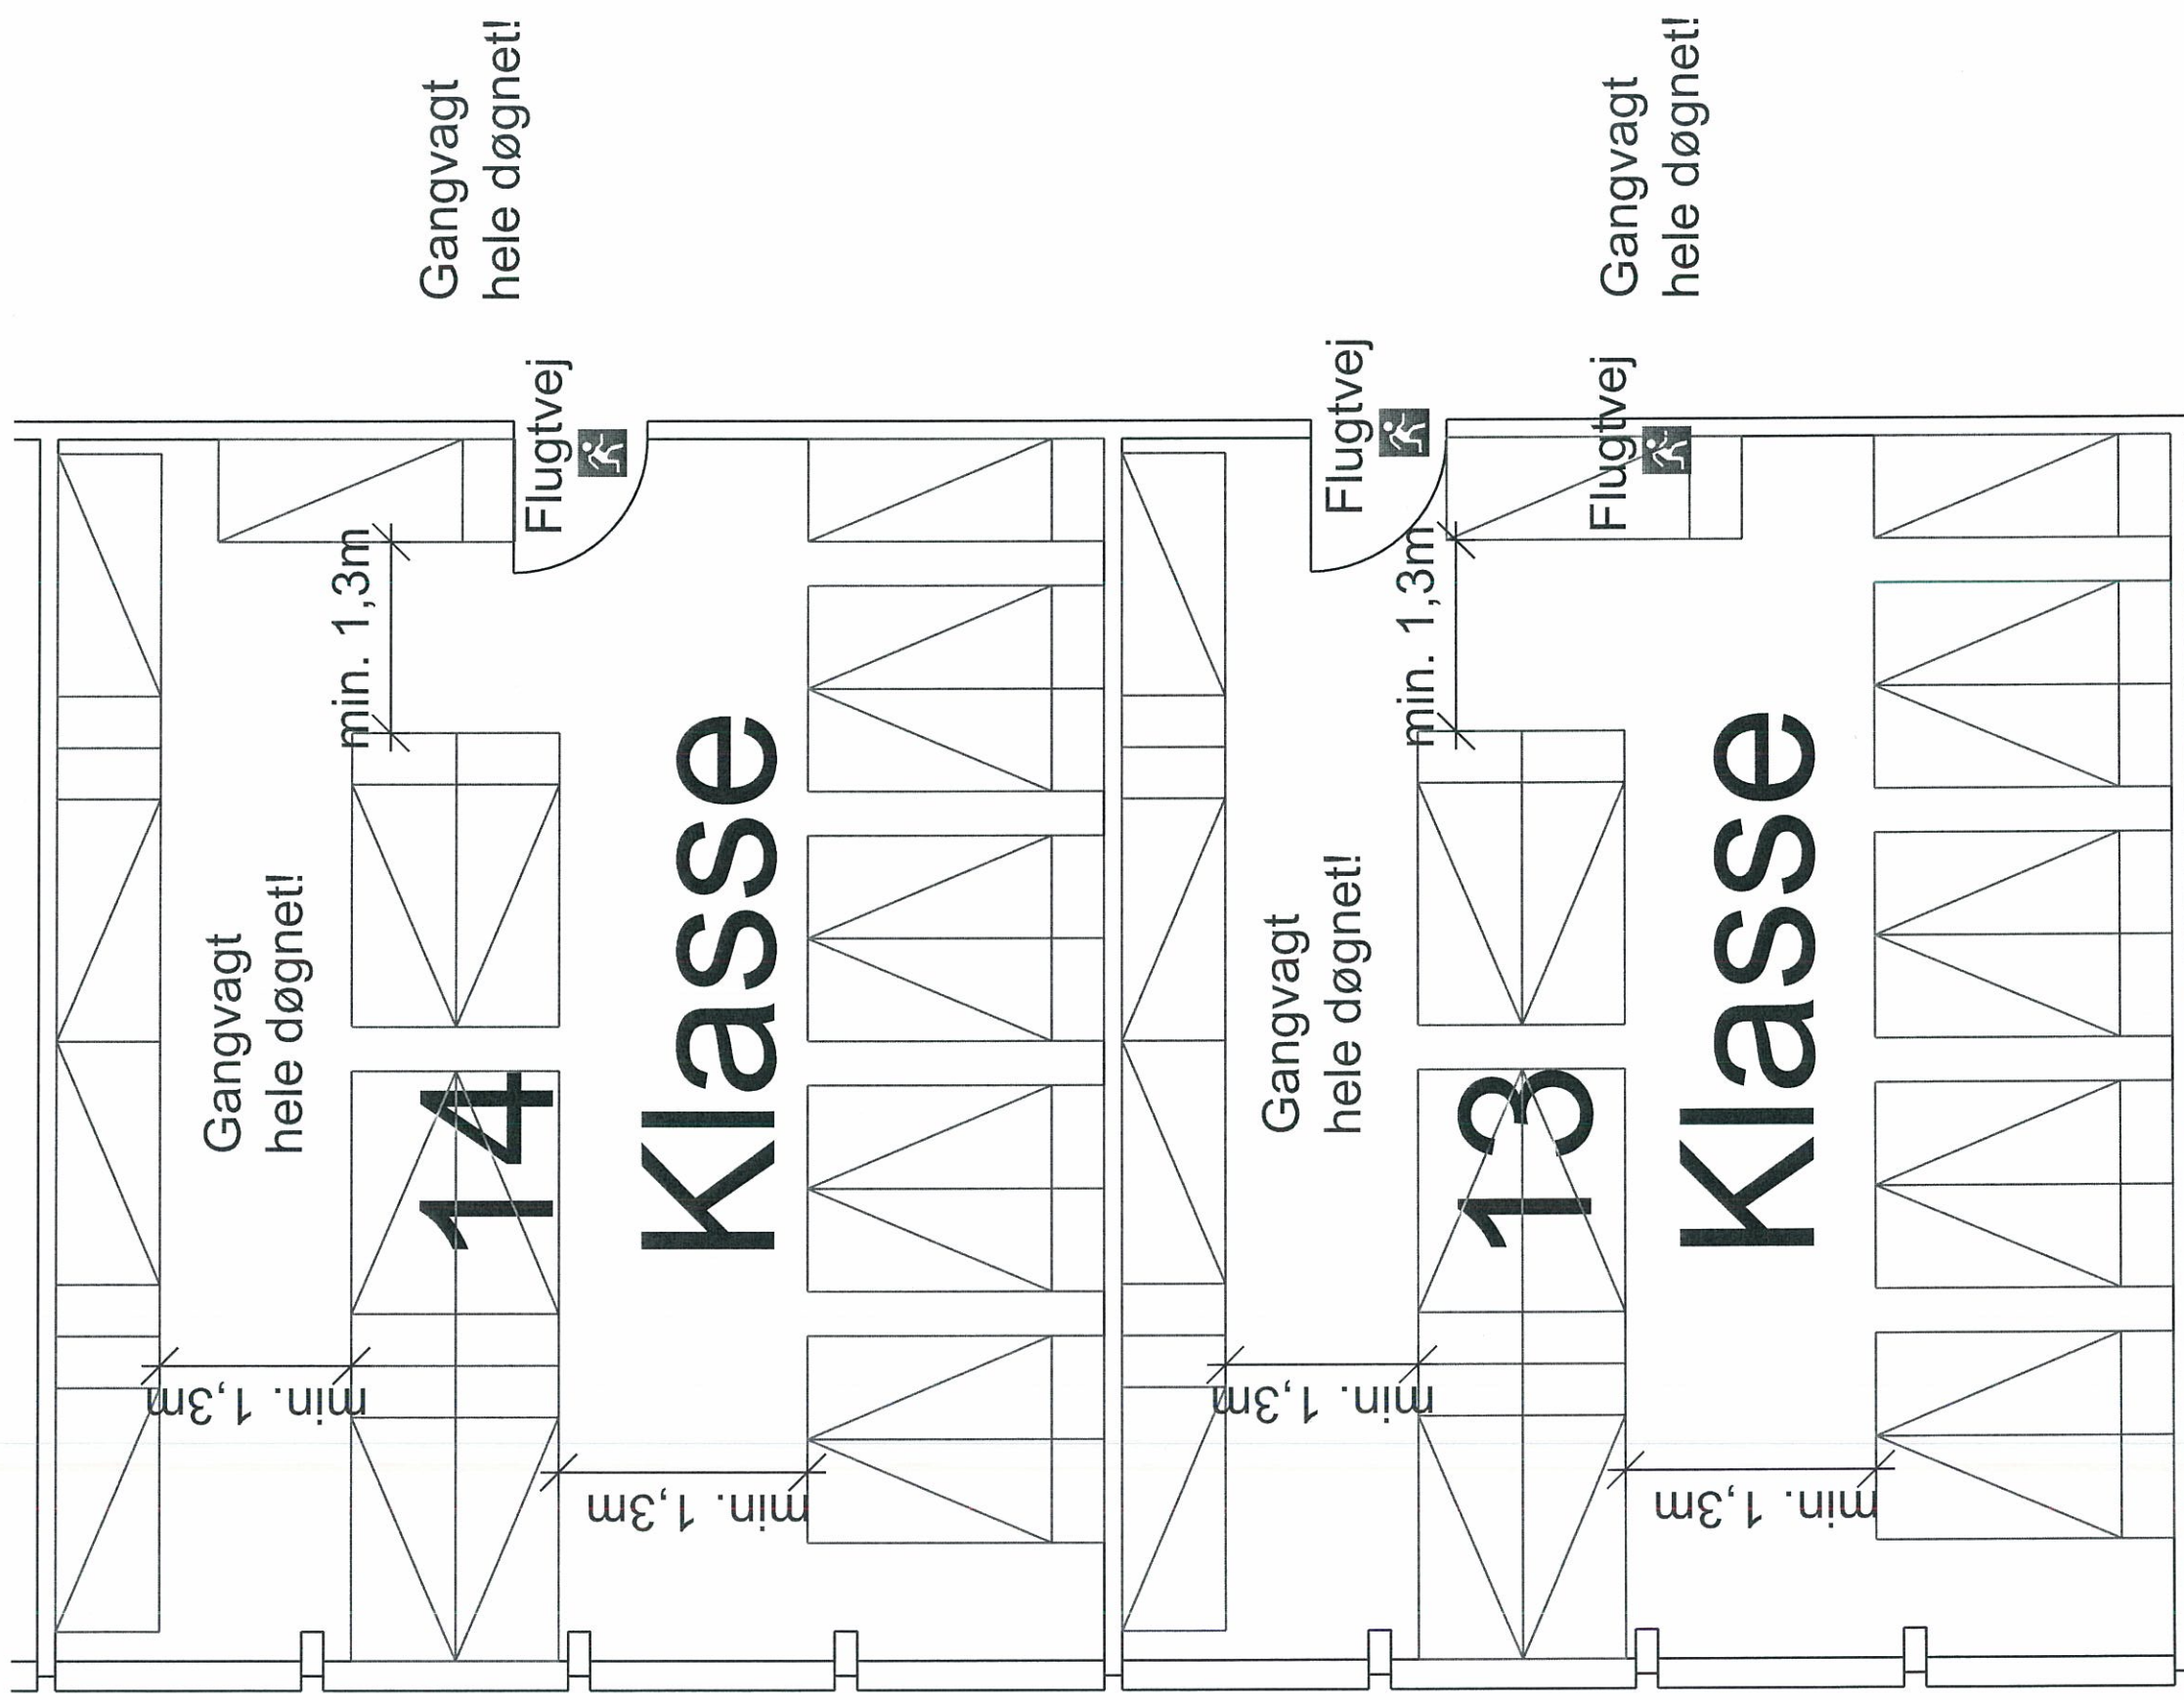


OBS!
Hä kan bengttes
ved gangvagt hele
døgnet!


Rum type 8
1:50

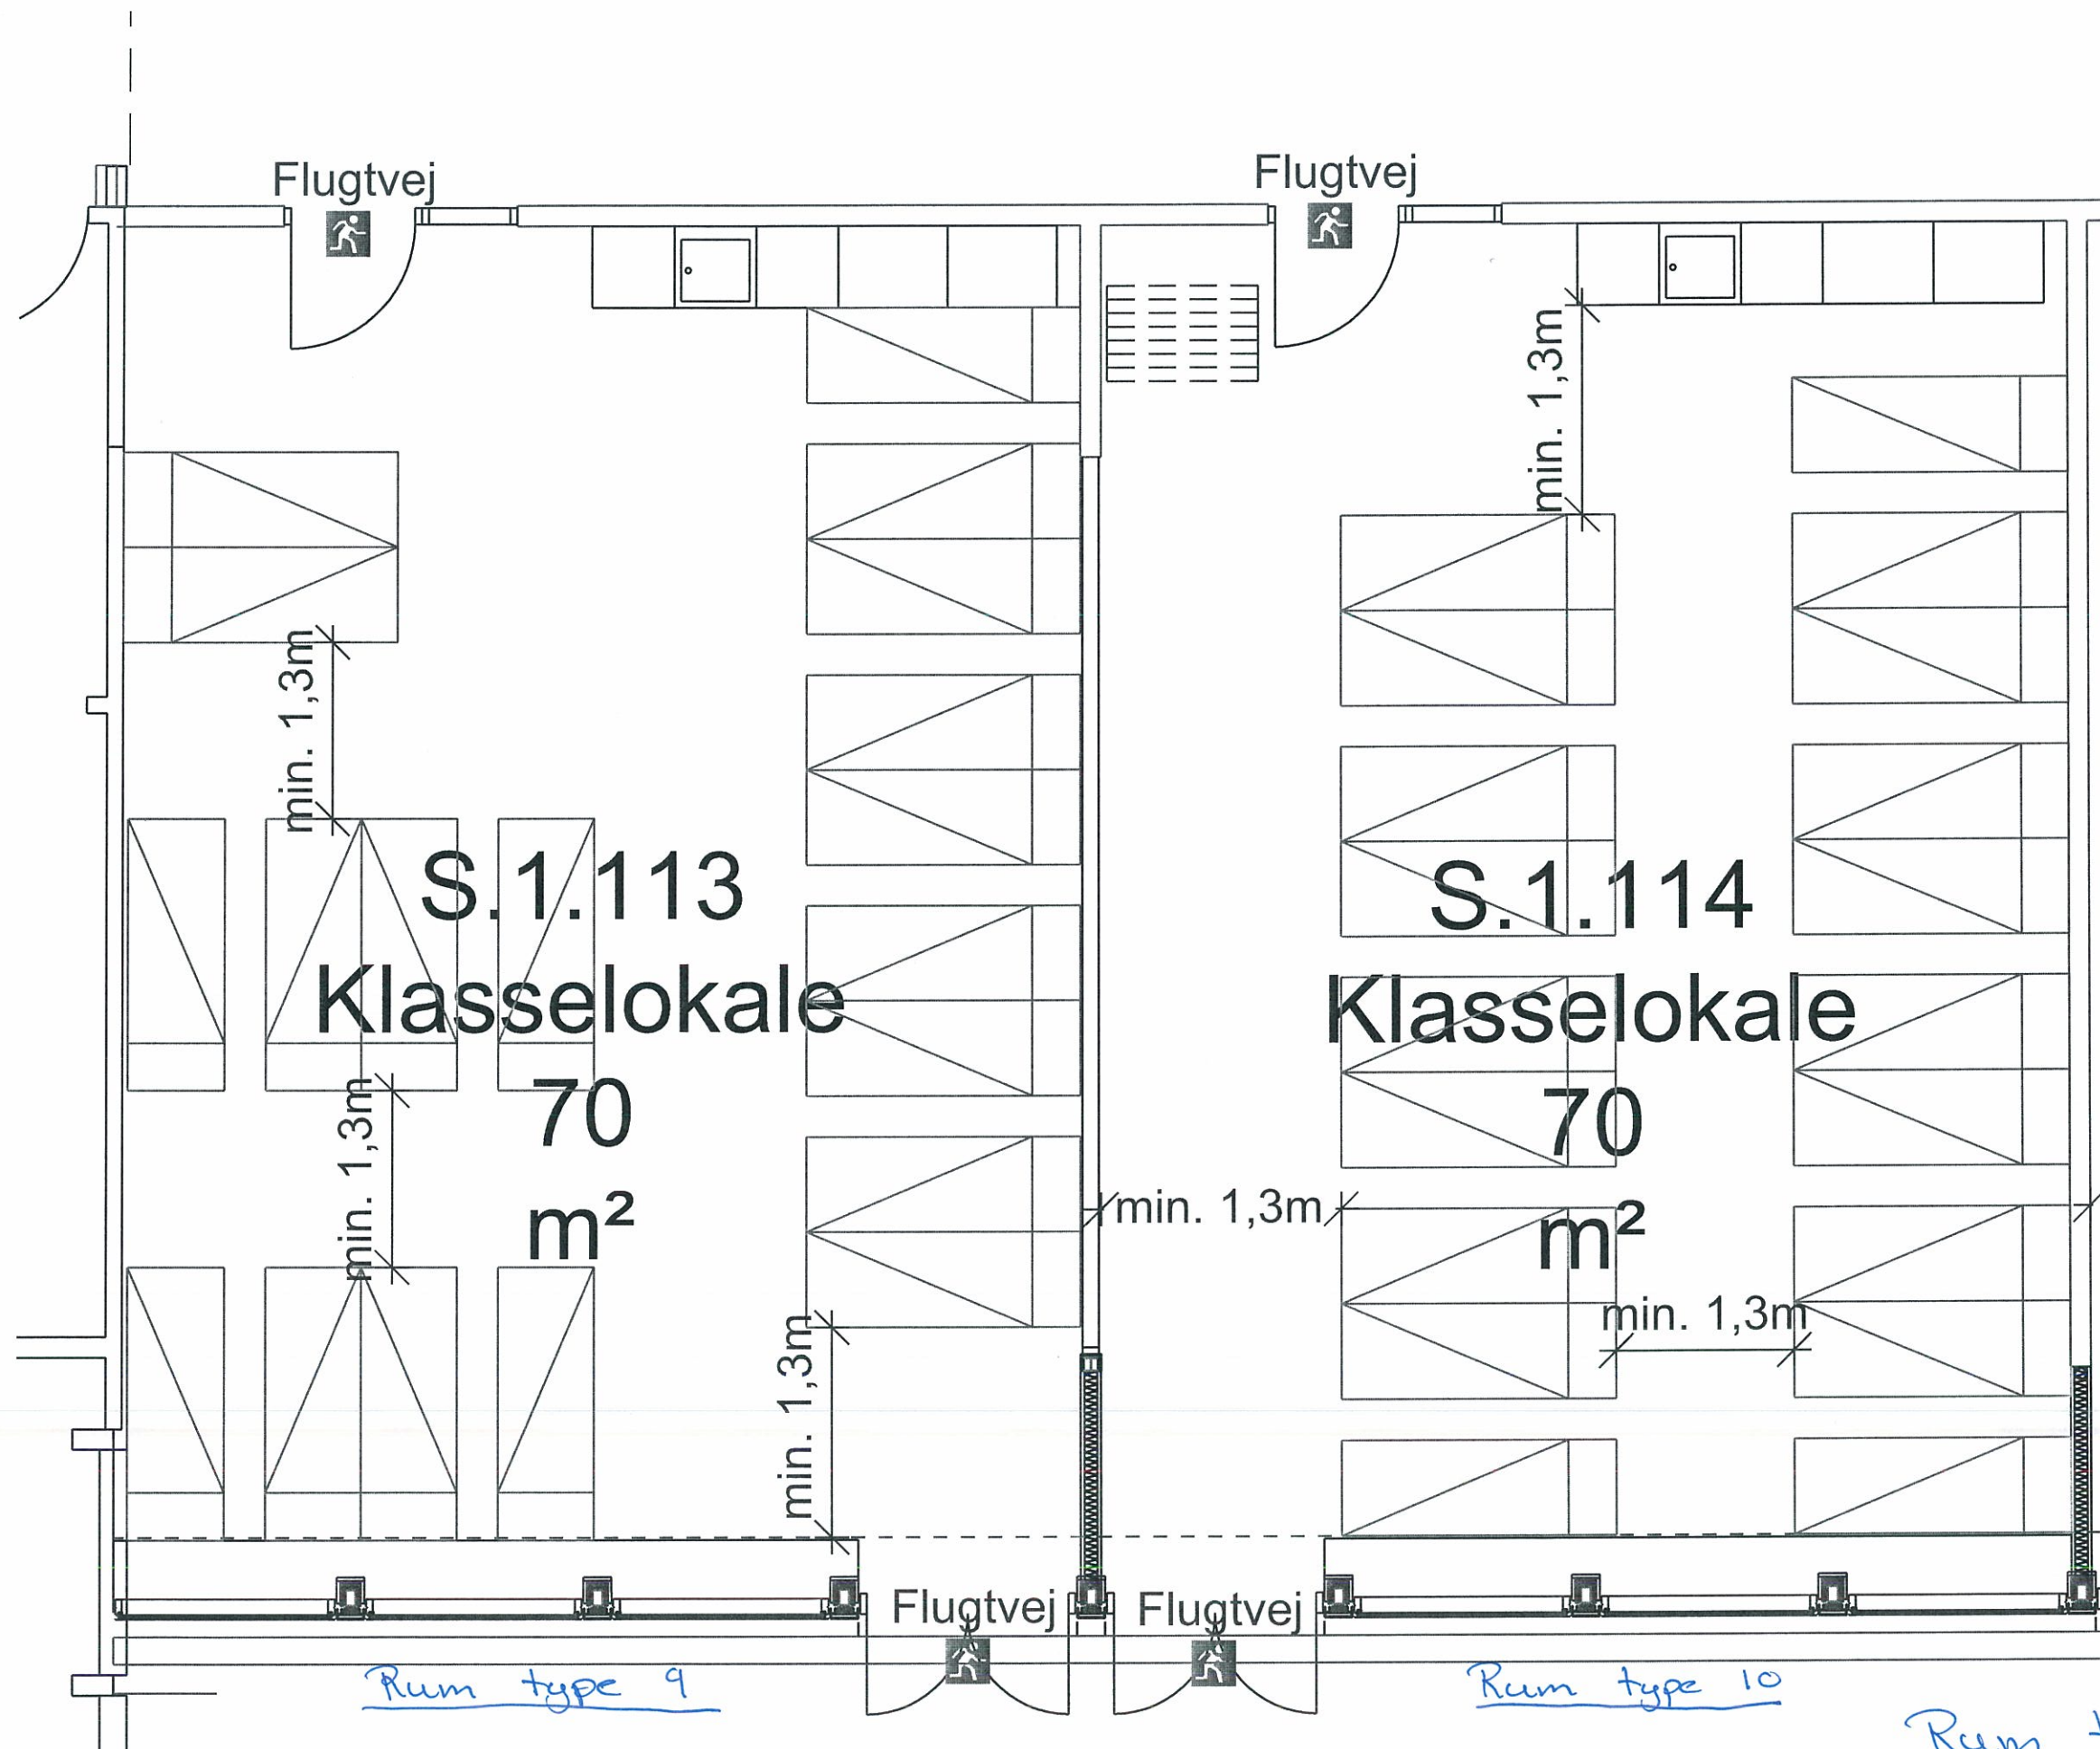


Rum type 9 og 10
1:50

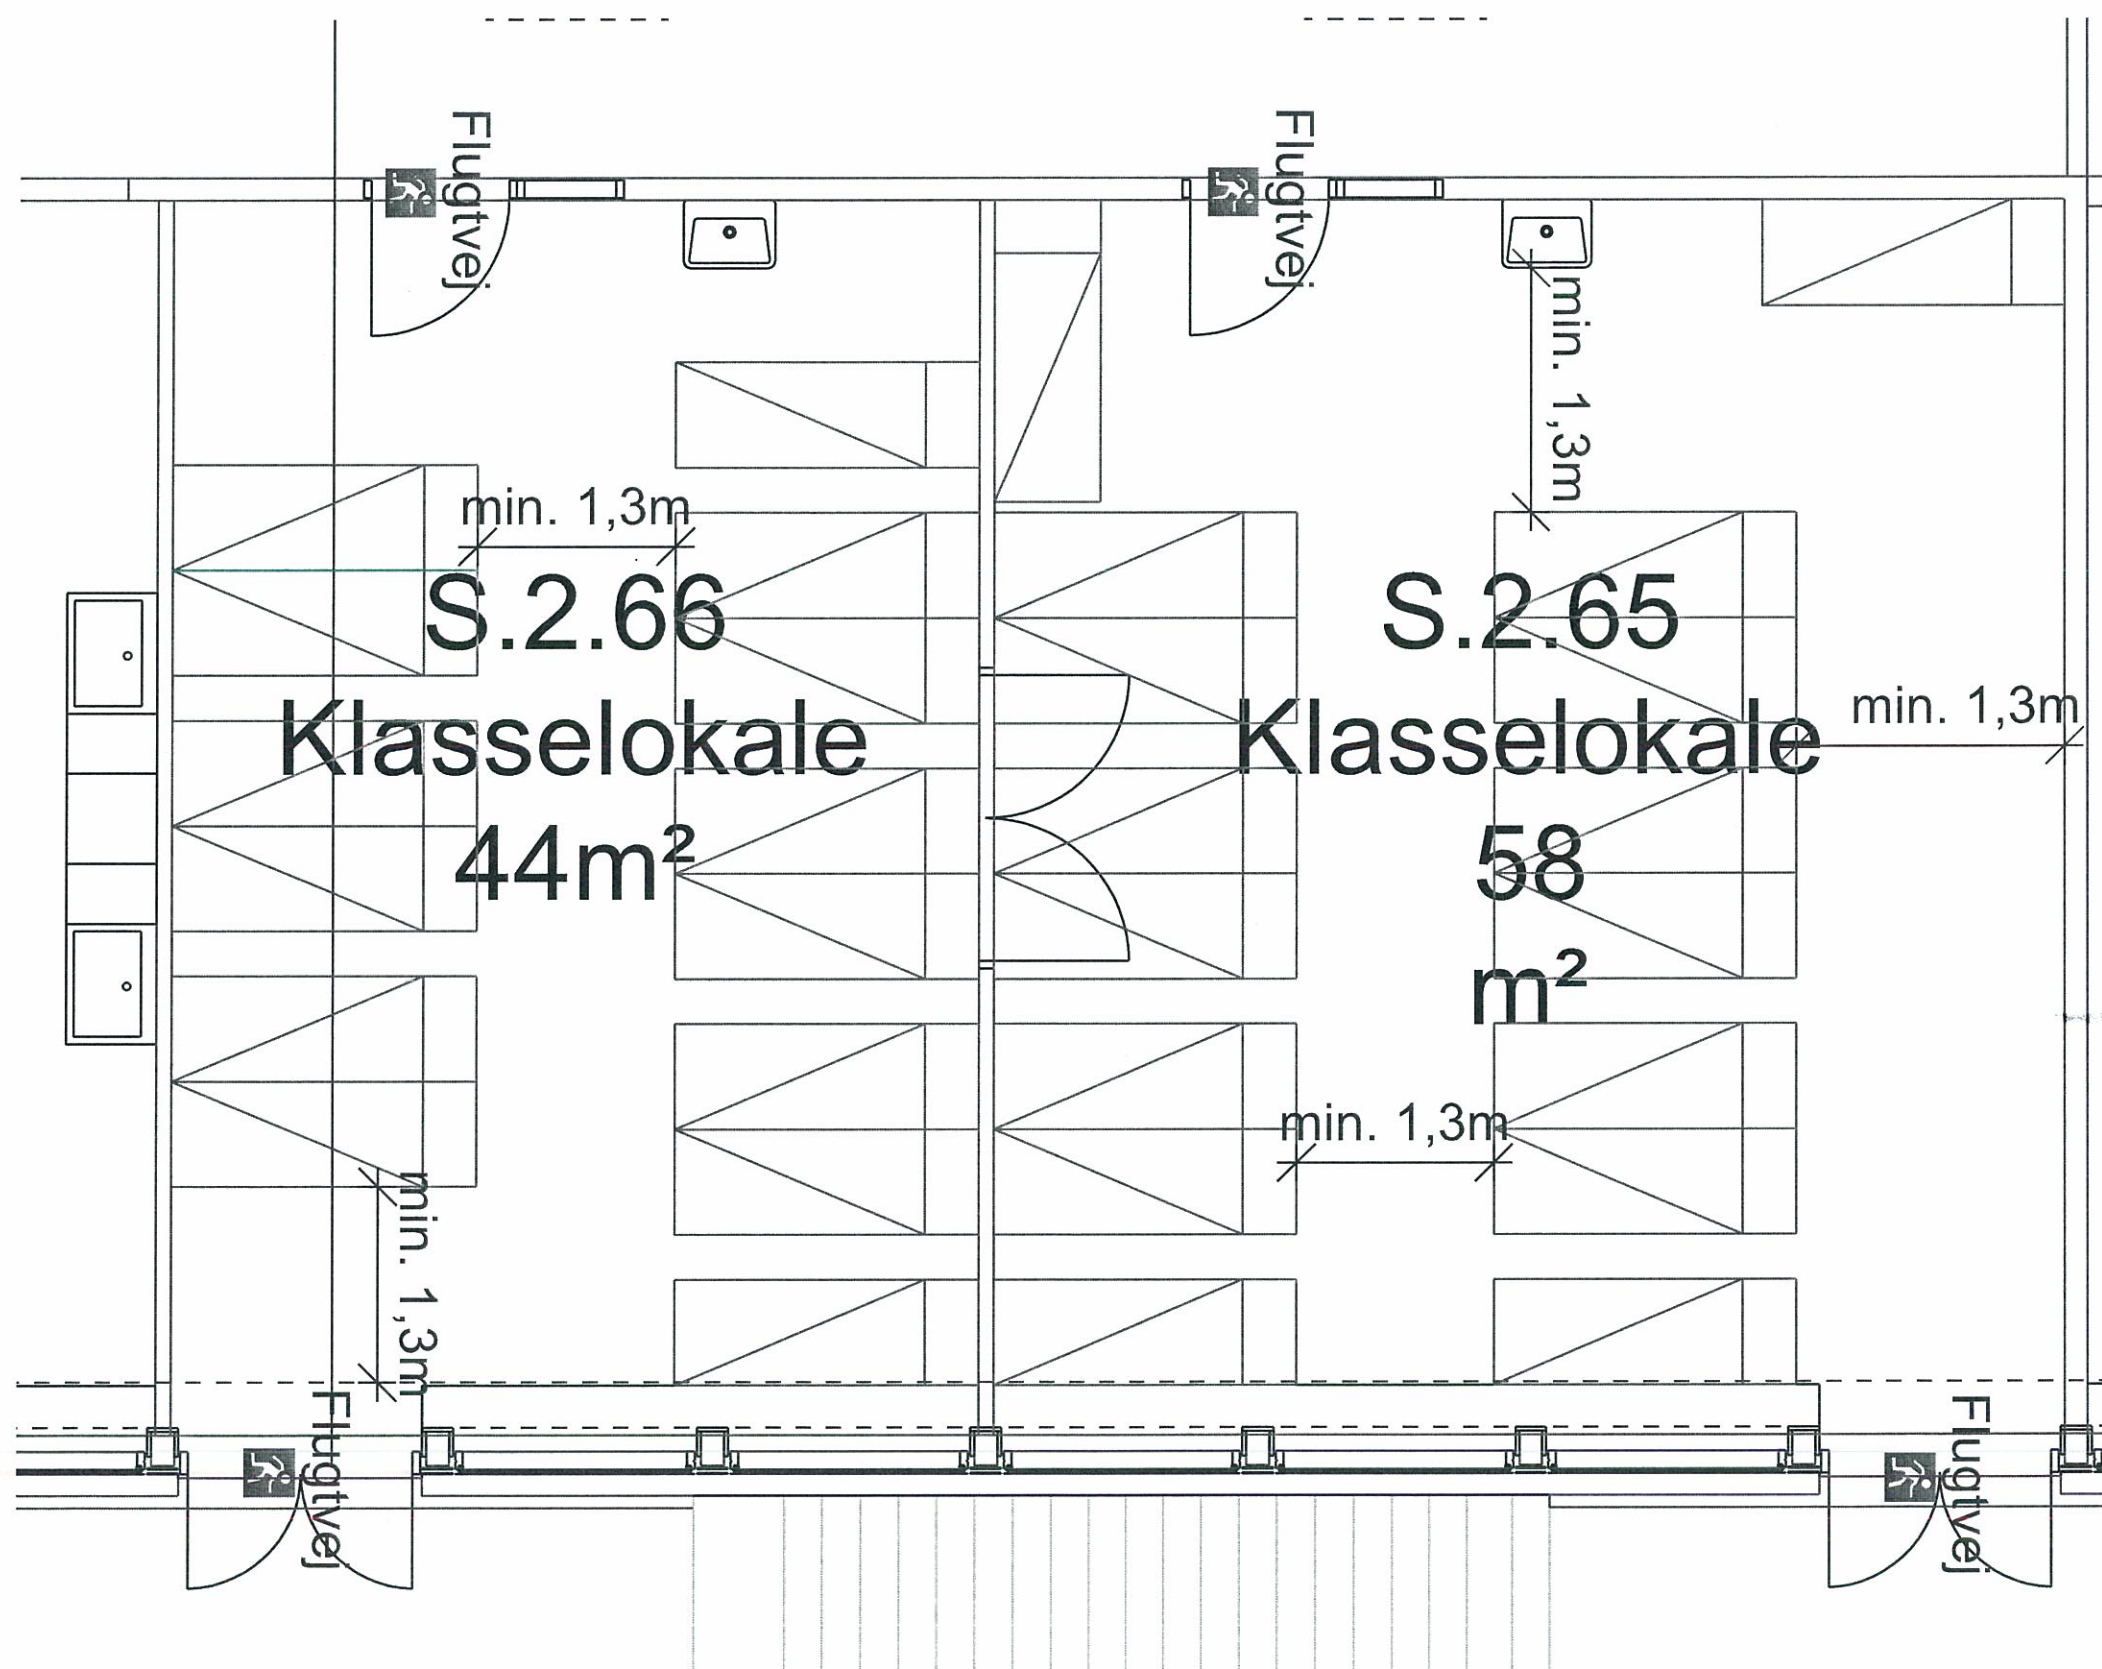

Rum type 11
1:50

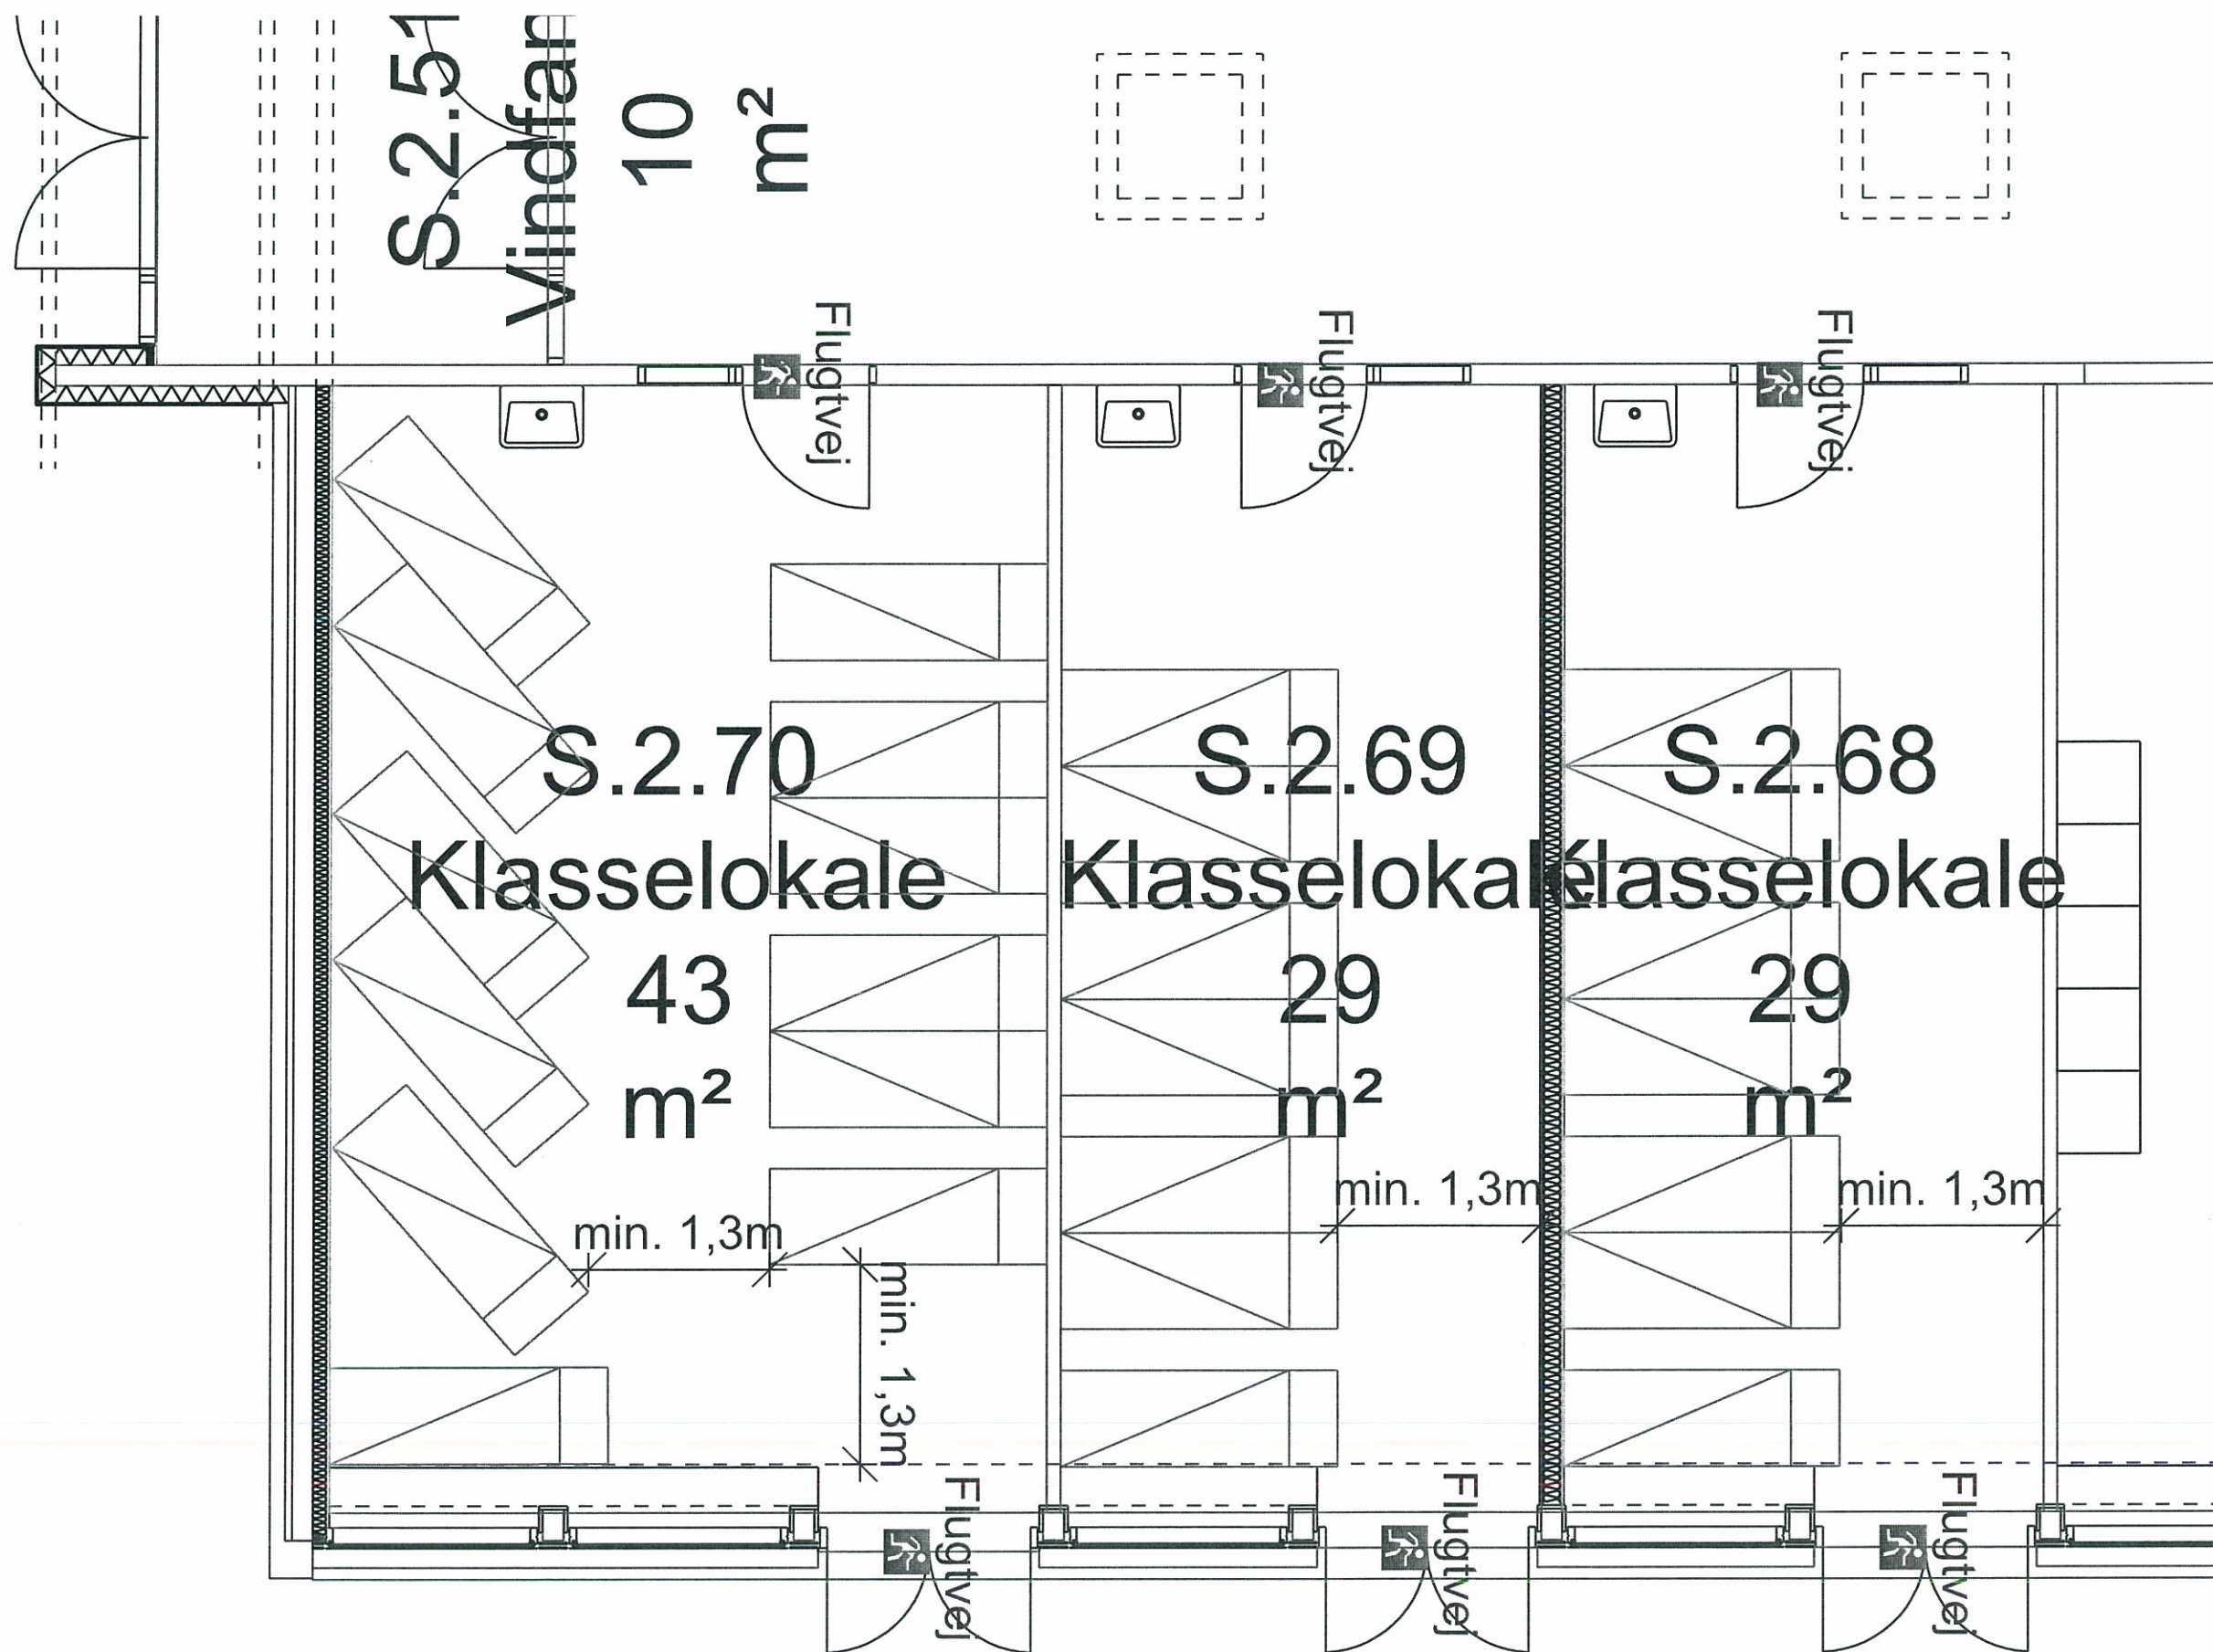

Rum type 12
1:50

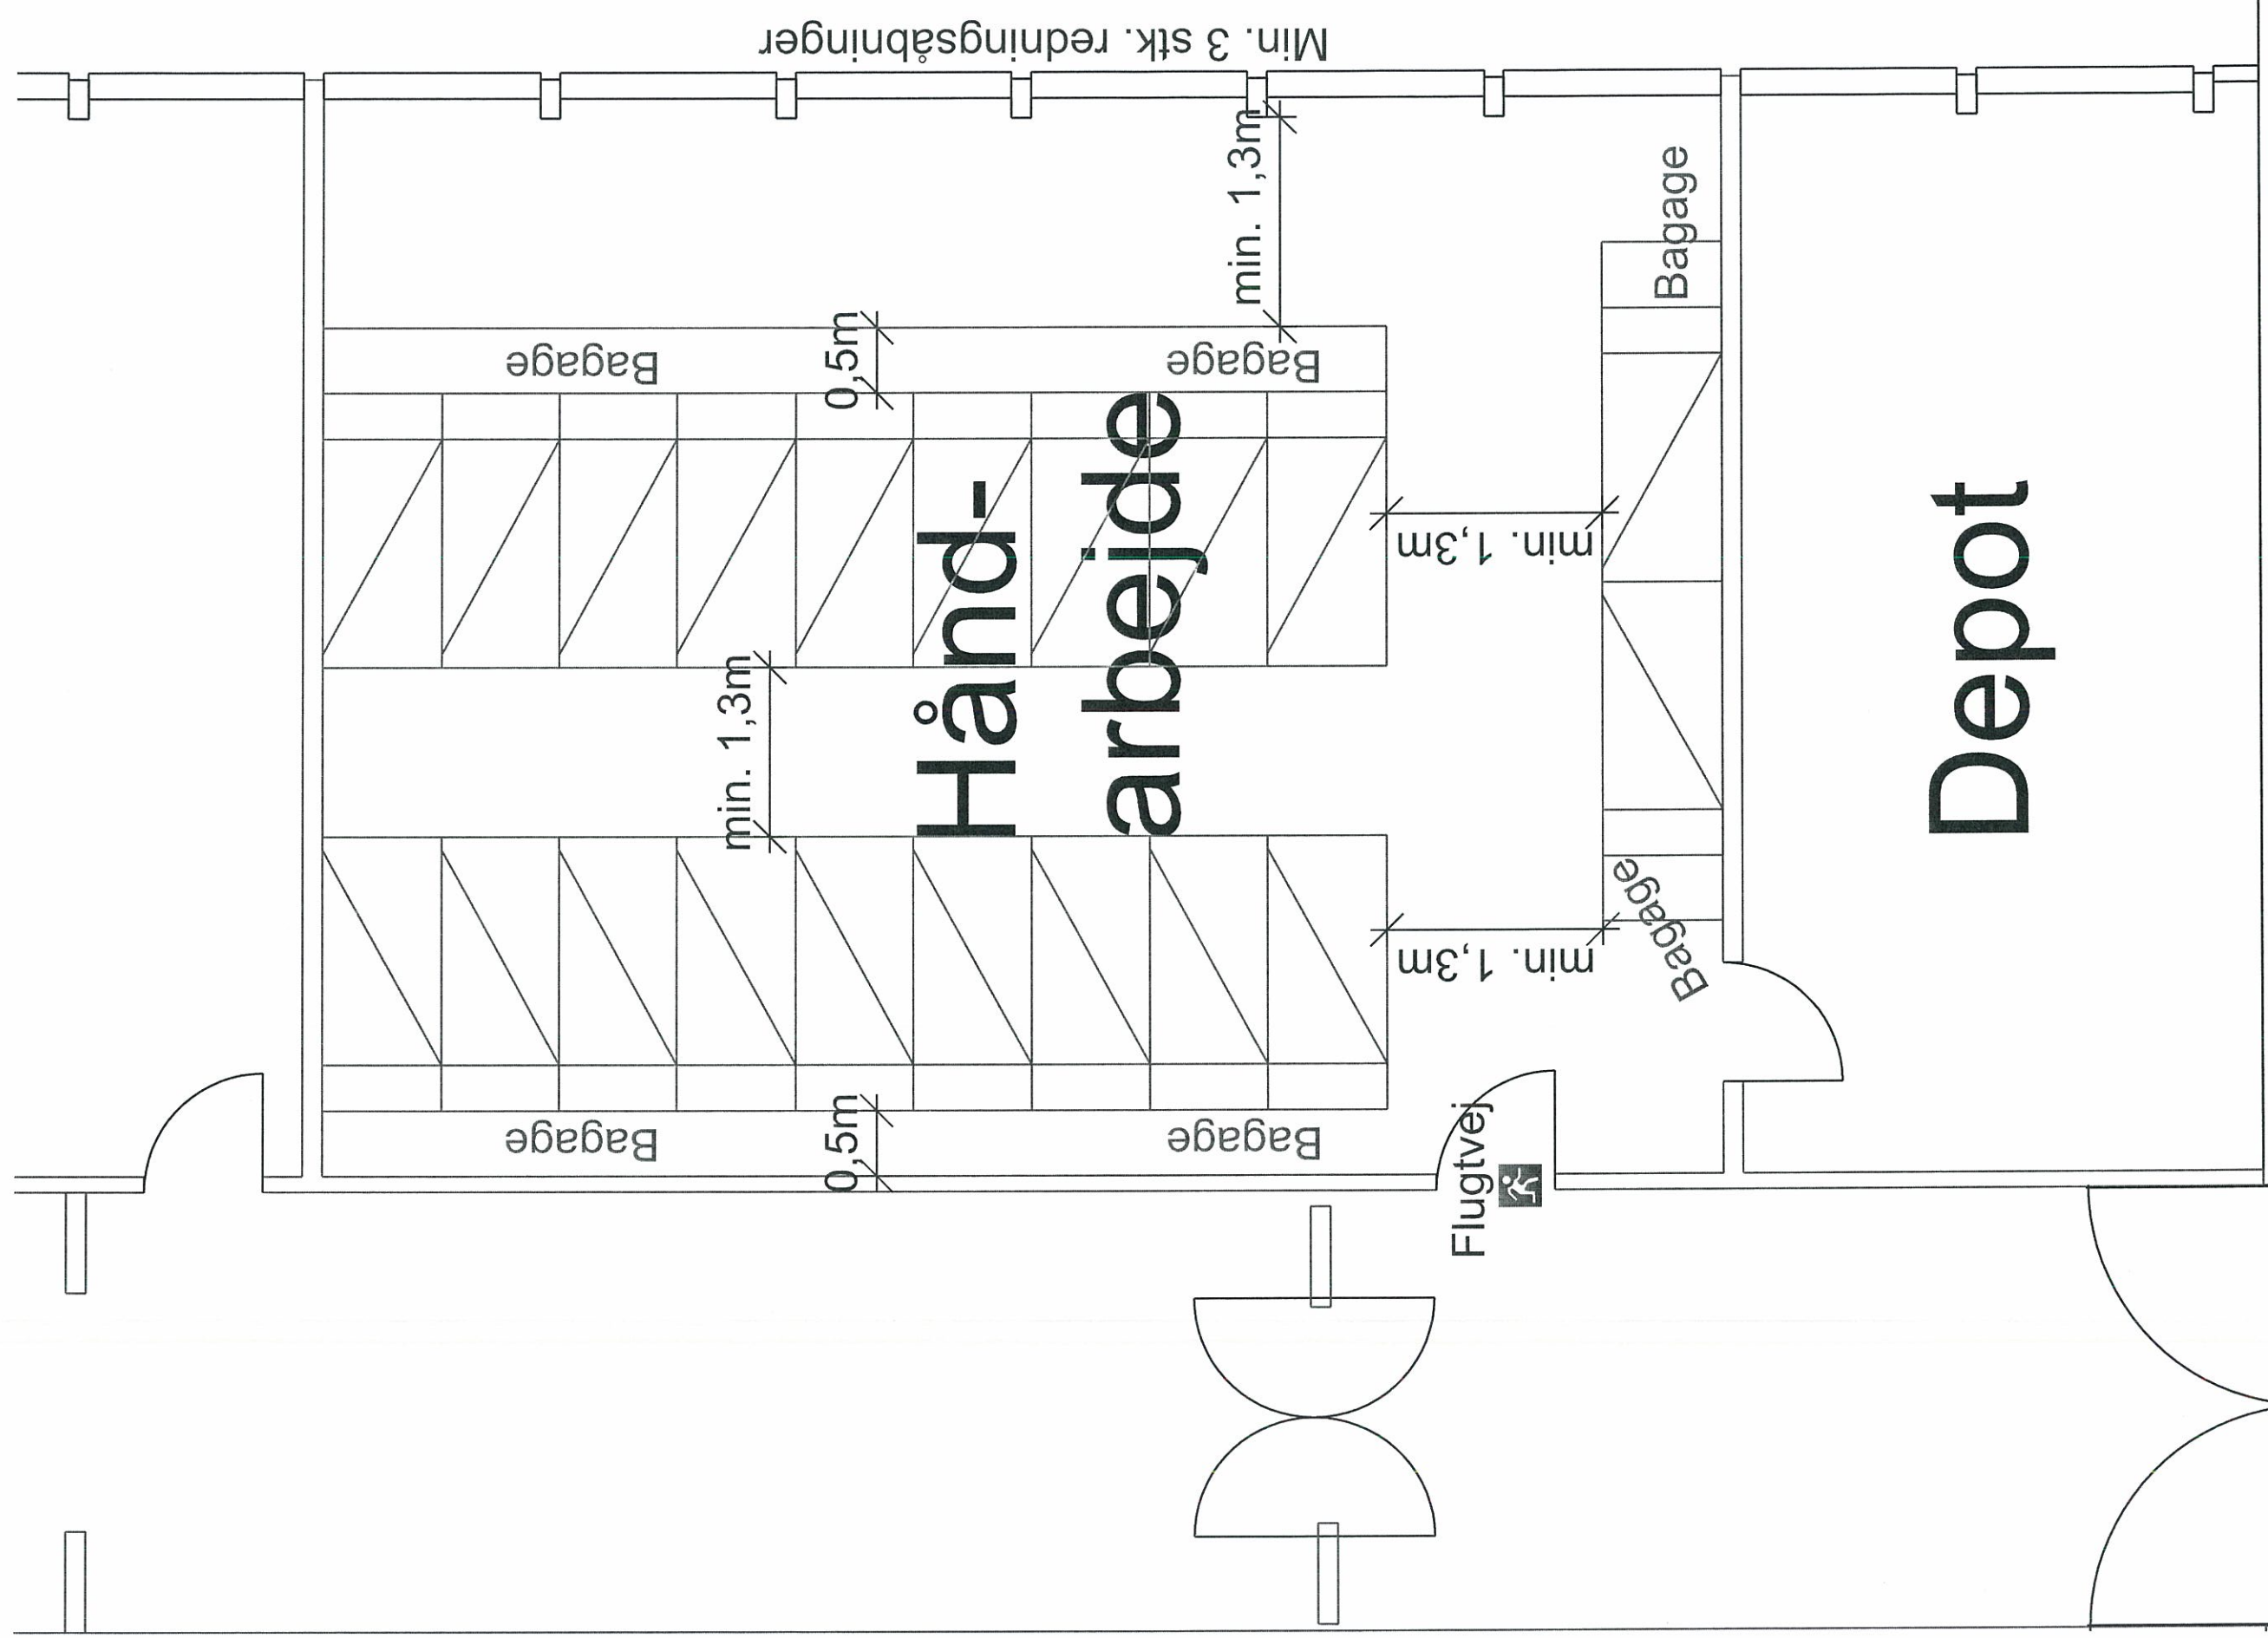

Rum type 13
1:50

Depot

Bagage

min. 1,3m

Flugtvej

Bagage

0,5m

Bagage

Formning

min. 1,3m

Bagage

0,5m



Bagage

min. 1,3m

Min. 3 stk. redningsåbninger

Depot

Rum type 14
1:50

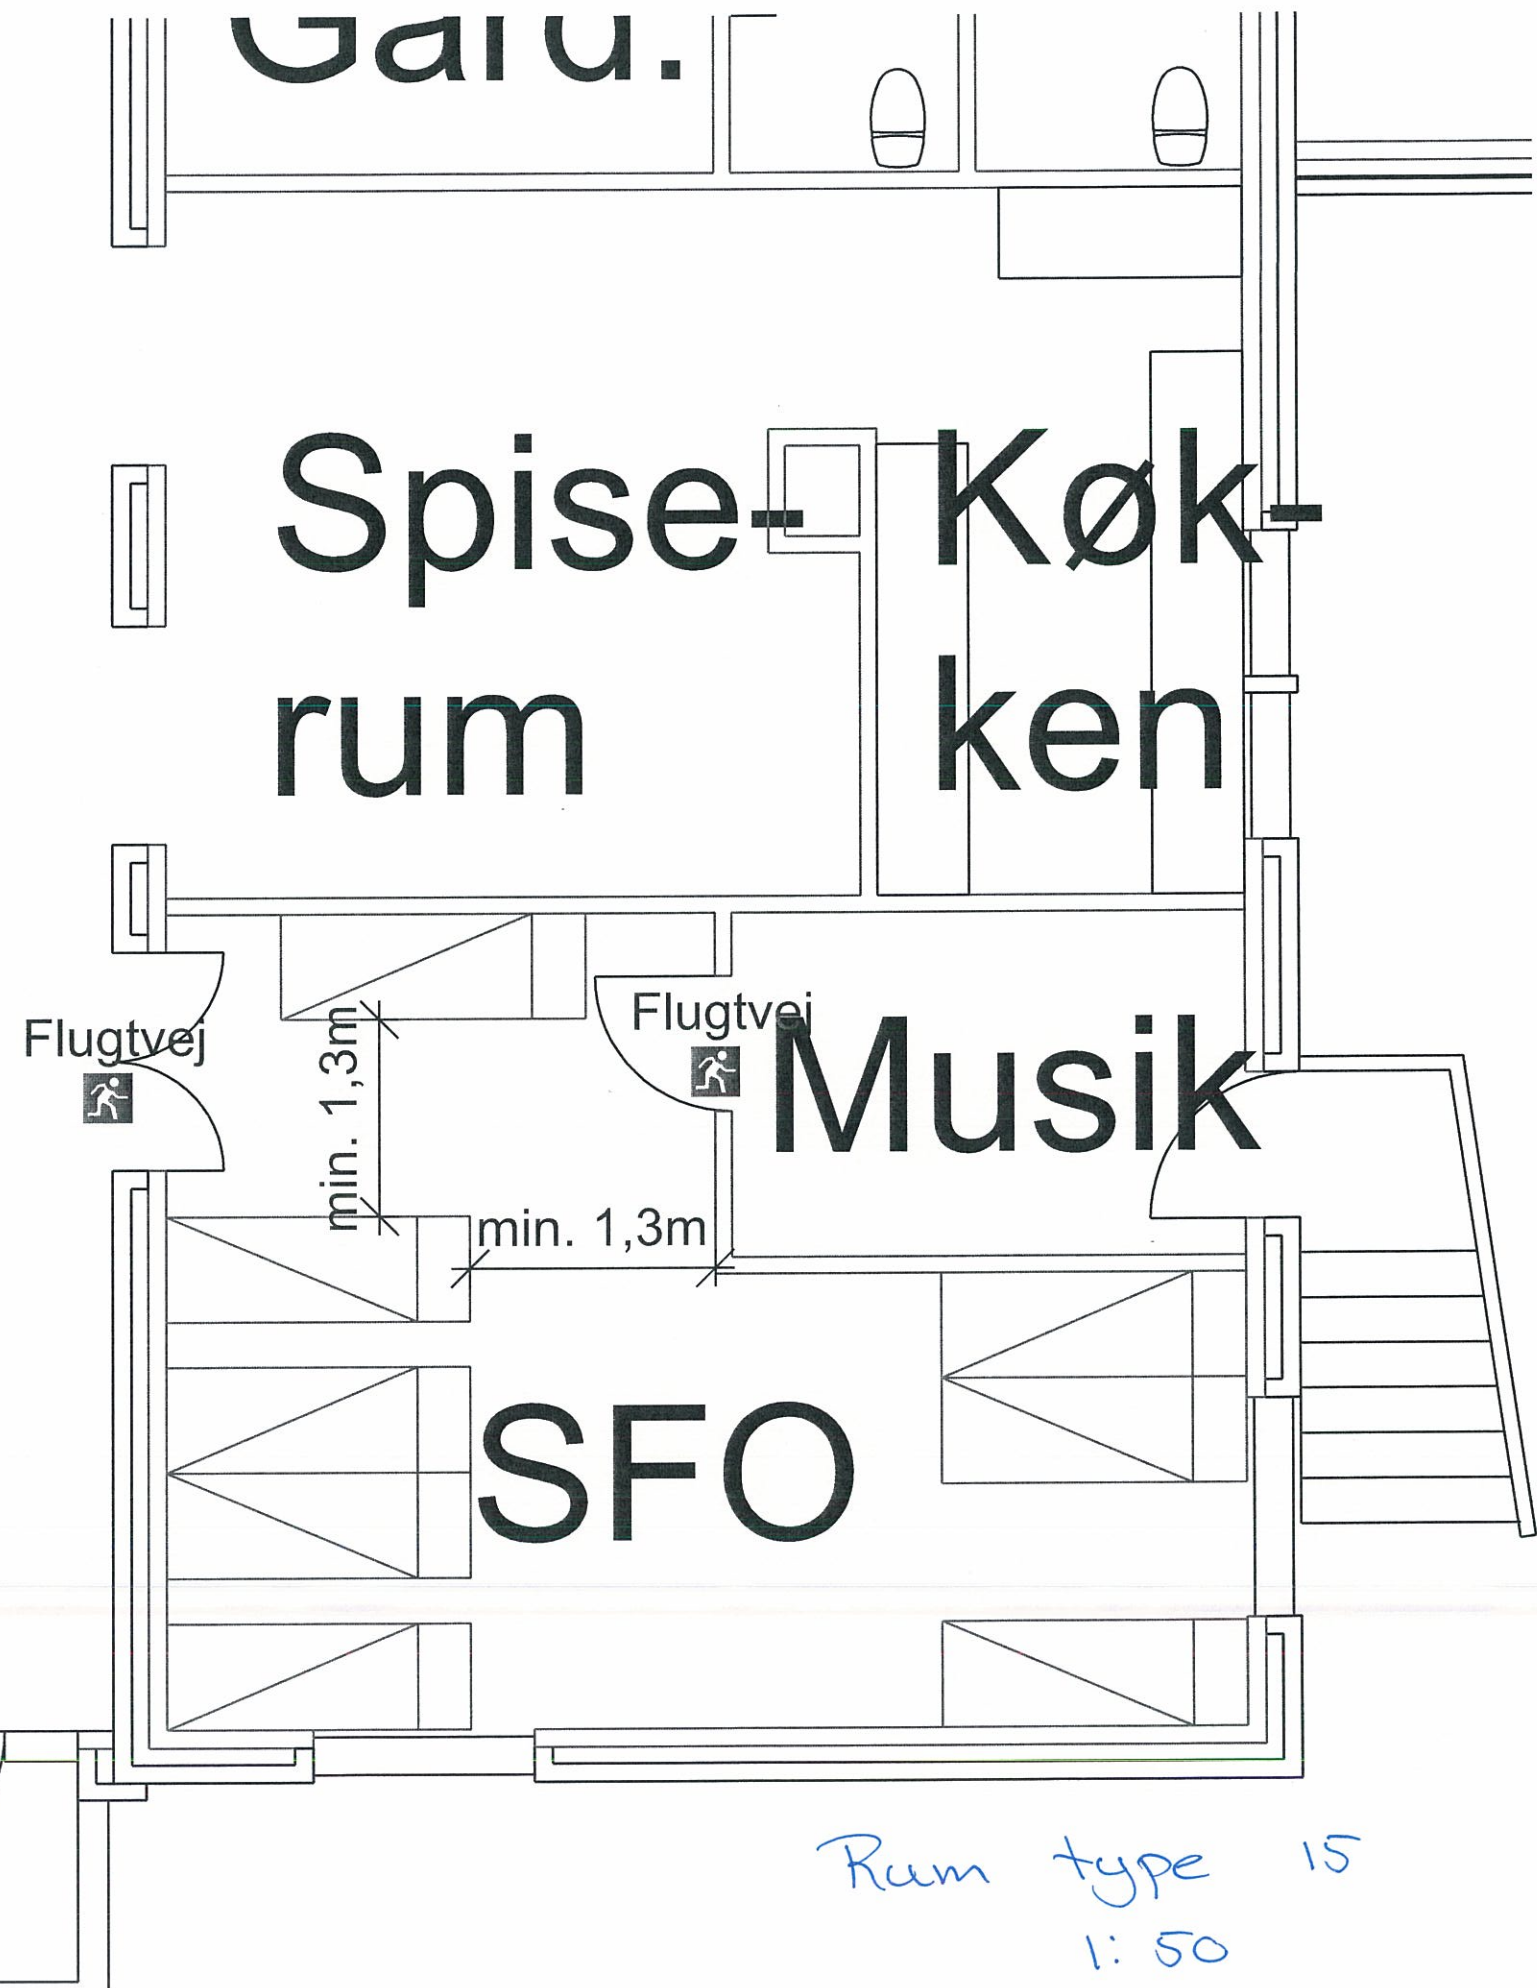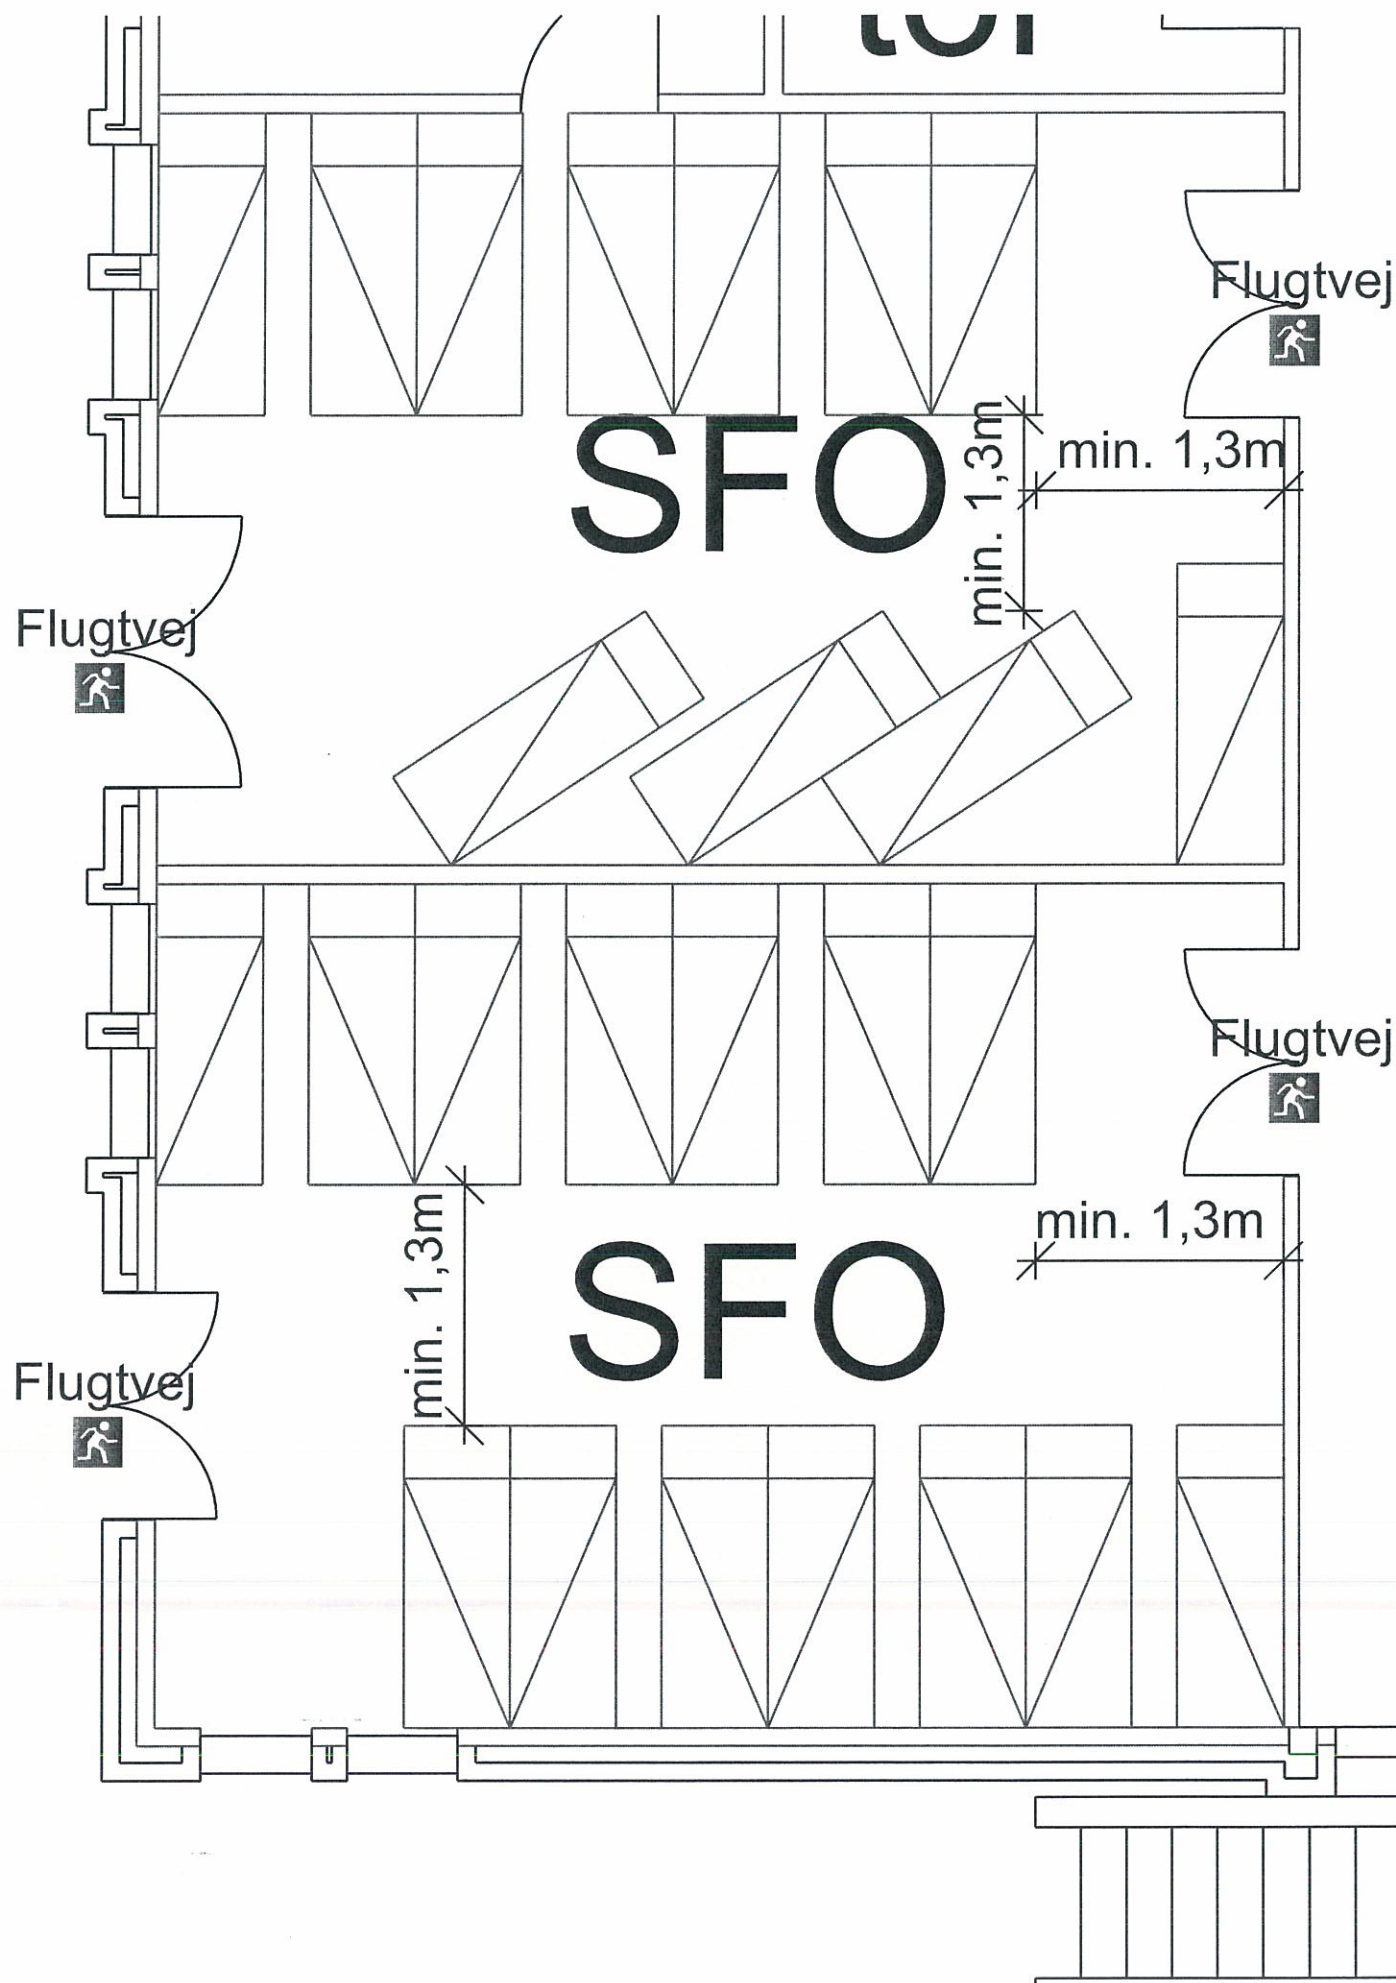

Rum type 15
1:50